



W600/800/900-P BIO 900 GPD MICROFAST® 0.90 TANK SPECIFICATIONS

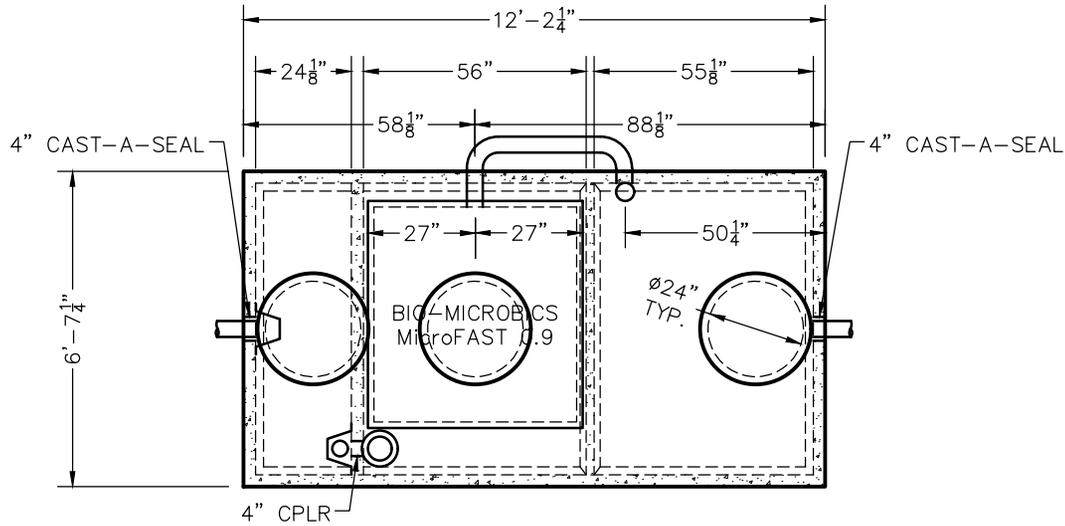

TOP VIEW

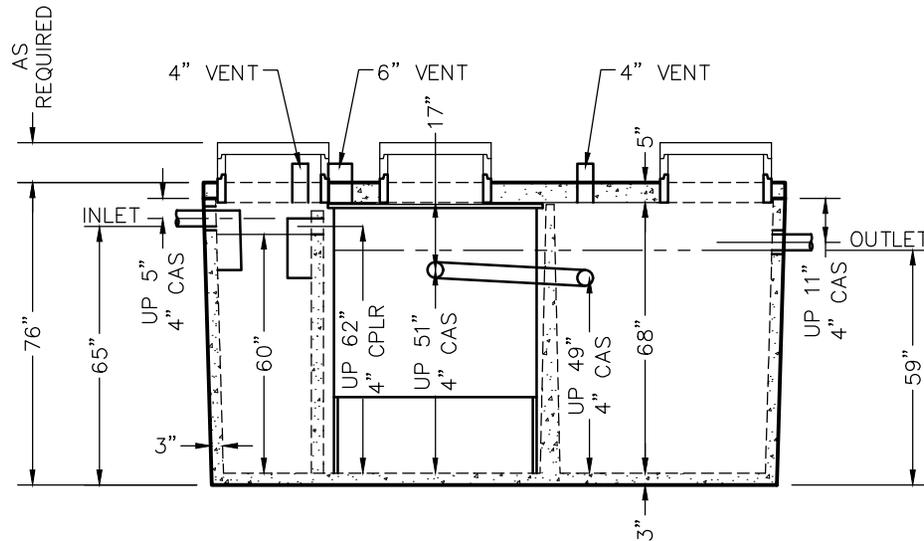

SIDE VIEW

DIMENSIONS:
 WALL: 3"
 BOTTOM: 3"
 COVER: 5"
 MANHOLE: 24" I.D. PRECAST CONCRETE RISER
 HEIGHT: 76" O.D.
 LENGTH: 12'-2 1/4" O.D.
 WIDTH: 6'-7 1/4" O.D.
 BELOW INLET: 65" O.D.
 LIQUID LEVEL: 60" (SEPTIC)
 WEIGHT: BOTTOM 15,065 LBS.
 COVER 5,030 LBS.

INLET AND OUTLET:
 4" CAST-A-SEAL BOOT OR EQUAL GASKET

INLET AND OUTLET Baffle:
 AS SHOWN

LIQUID CAPACITY: 7.31 GAL/IN (SEPTIC)
 16.96 GAL/IN (BIO)
 16.73 GAL/IN (PUMP)

LOADING DESIGN: 8'-0" UNSATURATED SOIL

COVER: MIX DESIGN #8 (NO FIBER)
TANK: MIX DESIGN #9 (SMALL FIBER)

CUSTOMIZED TANKS:
 FOR CUSTOM TANKS CONTACT WIESER CONCRETE

REVIEWED BY _____
 REVIEW DATE _____

**DRAWINGS SUBMITTED
 FOR APPROVAL**

APPROVED BY: _____
 APPROVAL DATE: _____
 PRODUCTS NEEDED BY: _____

PRE-POUR:	DATE:	REV.	SCALE: 1/4" = 1'-0"
POST-POUR:	DRAWN BY: WCP	DATE: 00/00/00	FILE: w600-800-900-p bio microfast 900
WIESER CONCRETE			
W3716 US HWY 10, MAIDEN ROCK, WI 54750 800-325-8456			
W600-800-900-P BIO MICROFAST 900		SEPTIC MANUAL	
SHEET NO. 1 OF 1			1