



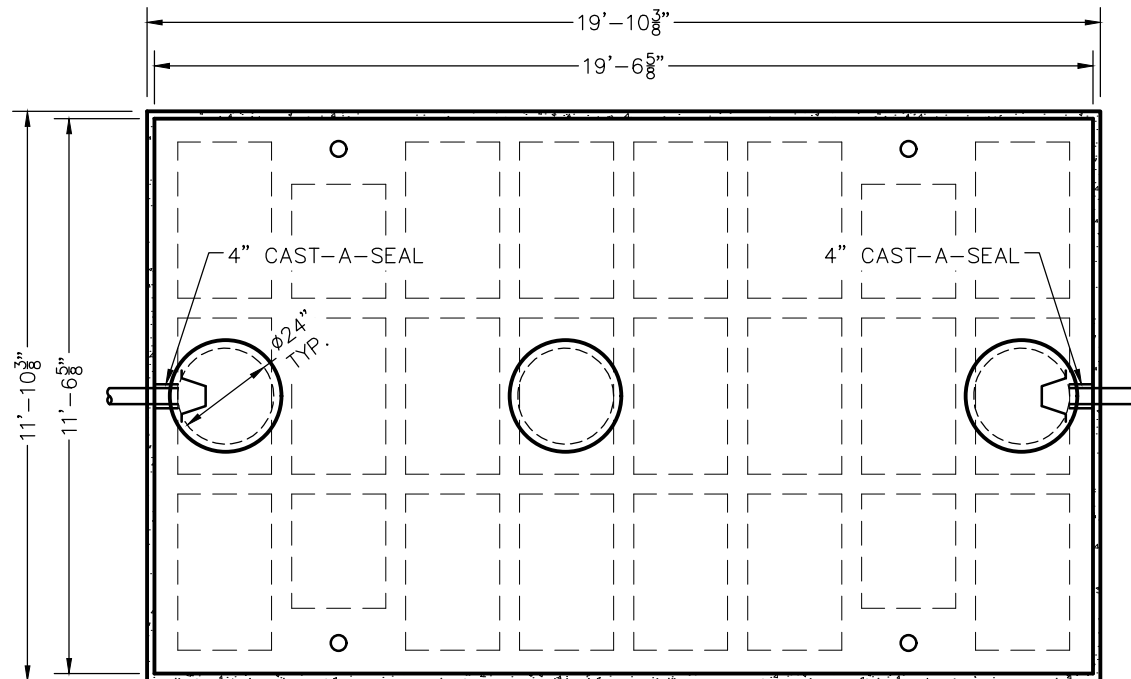

TOP VIEW

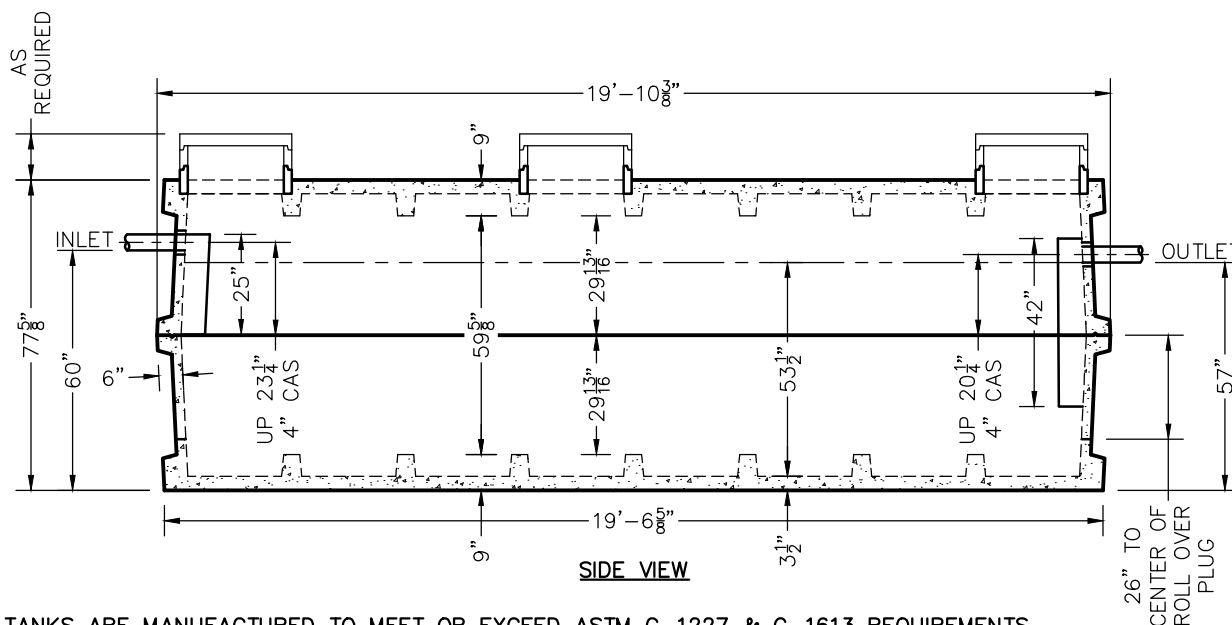

SIDE VIEW

TANKS ARE MANUFACTURED TO MEET OR EXCEED ASTM C-1227 & C-1613 REQUIREMENTS

W6000 GREASE INTERCEPTOR TANK SPECIFICATIONS

DIMENSIONS:

WALL: 6" RIBBED
BOTTOM: 9" RIBBED
COVER: 9" RIBBED
MANHOLE: 24" I.D. PRECAST
CONCRETE RISER
HEIGHT: 77 5/8"
LENGTH: 19'-10 3/8"
WIDTH: 11'-10 3/8"
BELOW INLET: 60"
LIQUID LEVEL: 53 1/2"
WEIGHT: 22,800 LBS. PER SECTION

INLET AND OUTLET:

4" CAST-A-SEAL BOOT
OR EQUAL GASKET

INLET AND OUTLET Baffle AND FILTER:
AS SHOWN

LIQUID CAPACITY: 124.85 GAL/IN

LOADING DESIGN: 8'-0" UNSATURATED SOIL

TANK CAN BE USED AS:
GREASE INTERCEPTOR

TANK: MIX DESIGN #9 (SMALL FIBER)

CUSTOMIZED TANKS:
FOR CUSTOM TANKS CONTACT
WIESER CONCRETE

REVIEWED BY _____
REVIEW DATE _____

**DRAWINGS SUBMITTED
FOR APPROVAL**

APPROVED BY: _____
APPROVAL DATE: _____
PRODUCTS NEEDED BY: _____

WIESER CONCRETE

W3716 US HWY 10, MAIDEN ROCK, WI 54750
800-325-8456

W6000GI

SEPTIC MANUAL

SHEET NO.
1 OF 1

PRE-POUR:

DATE:

SCALE: 1/4" = 1'-0"

DRAWN BY: WCP

DATE: 00/00/00

FILE: w6000gi

POST-POUR: