



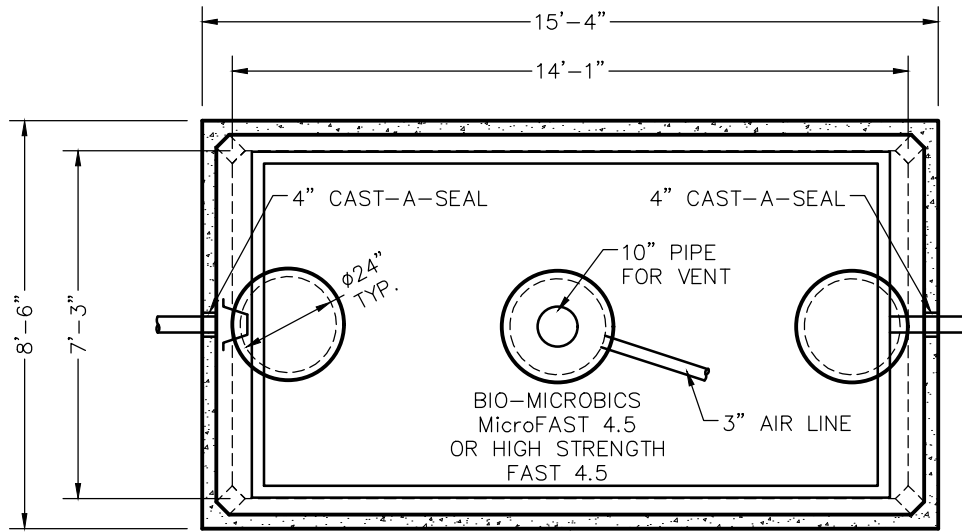

TOP VIEW

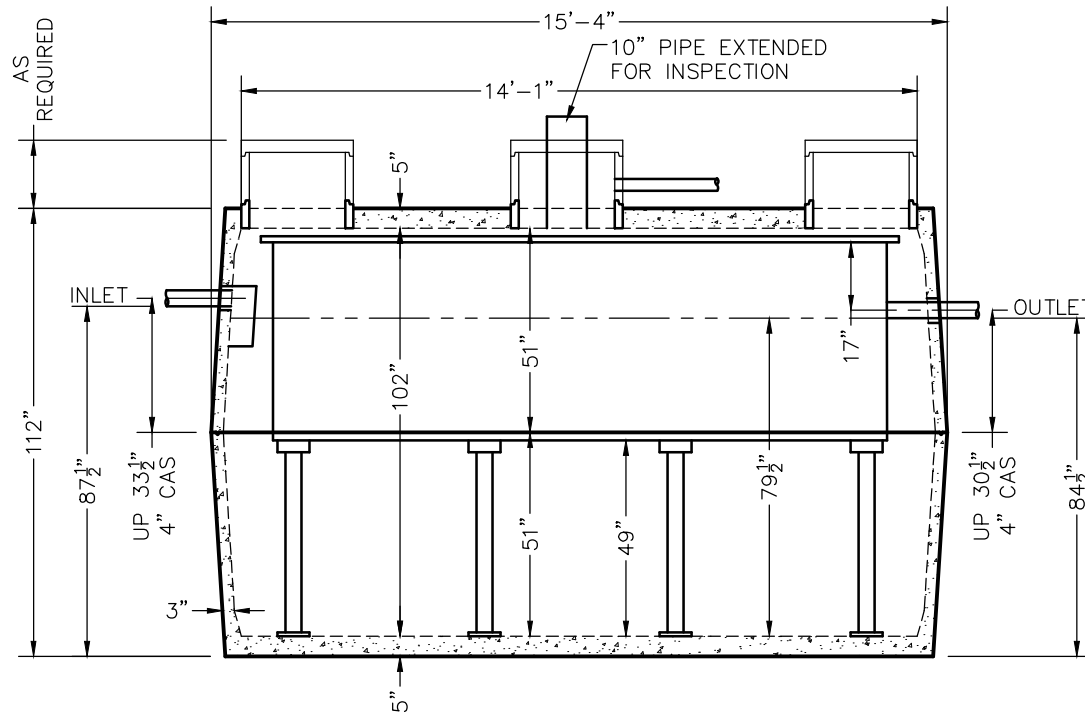

SIDE VIEW

W6010 BIO 4500 GPD MICROFAST® 4.5 OR HIGH STRENGTH FAST® 4.5 TANK SPECIFICATIONS

DIMENSIONS:

WALL: 3"
BOTTOM: 5"
COVER: 5"
MANHOLE: 24" I.D. PRECAST CONCRETE RISER
HEIGHT: 112" O.D.
LENGTH: 14'-1" O.D.
WIDTH: 8'-6" O.D.
BELOW INLET: 87 1/2" O.D.
LIQUID LEVEL: 79 1/2"
WEIGHT: 14,350 LBS. PER SECTION

INLET AND OUTLET:

4" CAST-A-SEAL BOOT OR EQUAL GASKET

INLET AND OUTLET BAFFLE:

AS SHOWN

LIQUID CAPACITY: 70.06 GAL/IN

LOADING DESIGN: 8'-0" UNSATURATED SOIL

TANK: MIX DESIGN #9 (SMALL FIBER)

CUSTOMIZED TANKS:

FOR CUSTOM TANKS CONTACT WIESER CONCRETE

REVIEWED BY _____
REVIEW DATE _____

**DRAWINGS SUBMITTED
FOR APPROVAL**

APPROVED BY: _____
APPROVAL DATE: _____
PRODUCTS NEEDED BY: _____

WIESER CONCRETE
W3716 US HWY 10, MAIDEN ROCK, WI 54750
800-325-8456

W6010 BIO HS FAST 4500
SEPTIC MANUAL

SHEET NO.
1 OF 1

PRE-POUR: _____
POST-POUR: _____
SCALE: 1/4" = 1'-0"
DRAWN BY: WCP
DATE: 00/00/00
FILE: w6010 bio hs fast 4500