

W7000 HOLDING TANK SPECIFICATIONS

DIMENSIONS:

WALL: 3"

BOTTOM: 5"

COVER: 5"

MANHOLE: 24" I.D. PRECAST CONCRETE RISER

HEIGHT: 112"

LENGTH: 15'-3 7/8"

WIDTH: 8'-5 7/8"

BELOW INLET: 101"

LIQUID LEVEL: 96"

WEIGHT: 15,980 LBS. PER SECTION

INLET AND OUTLET:

4" CAST-A-SEAL BOOT OR EQUAL GASKET

LIQUID CAPACITY: 70.71 GAL/IN

HOLDING TANK:

OUTLET HOLE PLUGGED

ACTUAL CAPACITY: 7,000 GALLONS

LOADING DESIGN: 8'-0" UNSATURATED SOIL

TANK CAN BE USED AS:

HOLDING

COVER: MIX DESIGN #9 (SMALL FIBER)

CUSTOMIZED TANKS:

FOR CUSTOM TANKS CONTACT WIESER CONCRETE

REVIEWED BY _____
REVIEW DATE _____

**DRAWINGS SUBMITTED
FOR APPROVAL**

APPROVED BY: _____
APPROVAL DATE: _____
PRODUCTS NEEDED BY: _____

SHEET NO.
1 OF 1

W7000 HOLDING
SEPTIC MANUAL

WIESER CONCRETE
W3716 US HWY 10, MAIDEN ROCK, WI 54750
800-325-8456


SCALE: 1/4" = 1'-0"
DRAWN BY: WCP
DATE: 00/00/00
FILE: w7000 holding

REV.


DATE:

PRE-POUR:

POST-POUR:

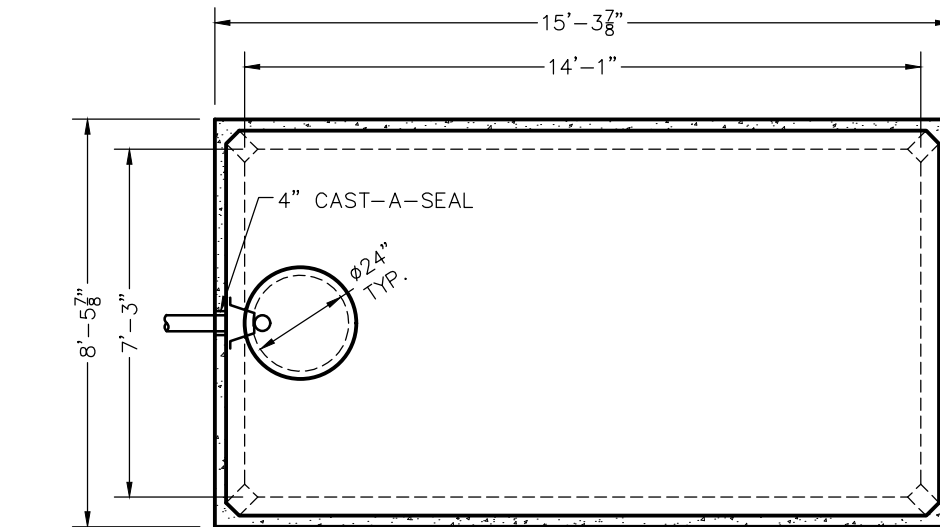

TOP VIEW

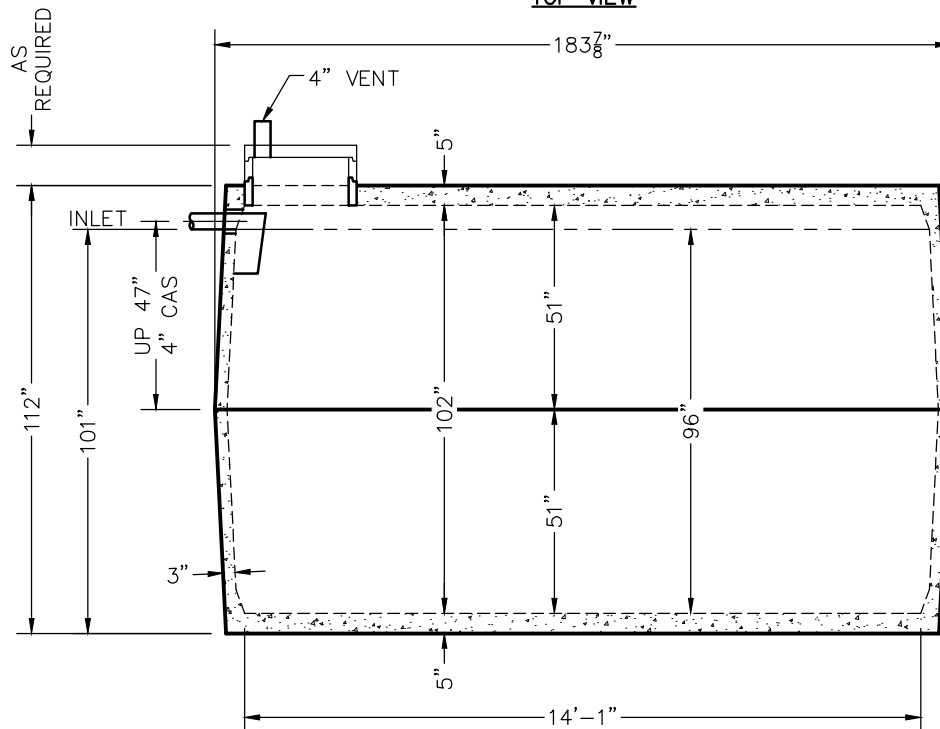

SIDE VIEW

TANKS ARE MANUFACTURED TO MEET OR EXCEED ASTM C-1227 REQUIREMENTS