

W8000 HOLDING TANK SPECIFICATIONS

DIMENSIONS:
 WALL: 6" RIBBED
 BOTTOM: 9" RIBBED
 COVER: 9" RIBBED
 MANHOLE: 24" I.D. PRECAST
 CONCRETE RISER
 HEIGHT: 77 5/8"
 LENGTH: 19'-10 3/8"
 WIDTH: 11'-10 3/8"
 BELOW INLET: 69"
 LIQUID LEVEL: 65 1/2"
 WEIGHT: 22,800 LBS. PER SECTION

INLET AND OUTLET:
 4" CAST-A-SEAL BOOT
 OR EQUAL GASKET

LIQUID CAPACITY: 122.22 GAL/IN


HOLDING TANK:
 NO OUTLET HOLE
 ACTUAL CAPACITY: 8,000 GALLONS

LOADING DESIGN: 8'-0" UNSATURATED SOIL


TANK CAN BE USED AS:
 HOLDING TANK

TANK: MIX DESIGN #9 (SMALL FIBER)

CUSTOMIZED TANKS:
 FOR CUSTOM TANKS CONTACT
 WIESER CONCRETE

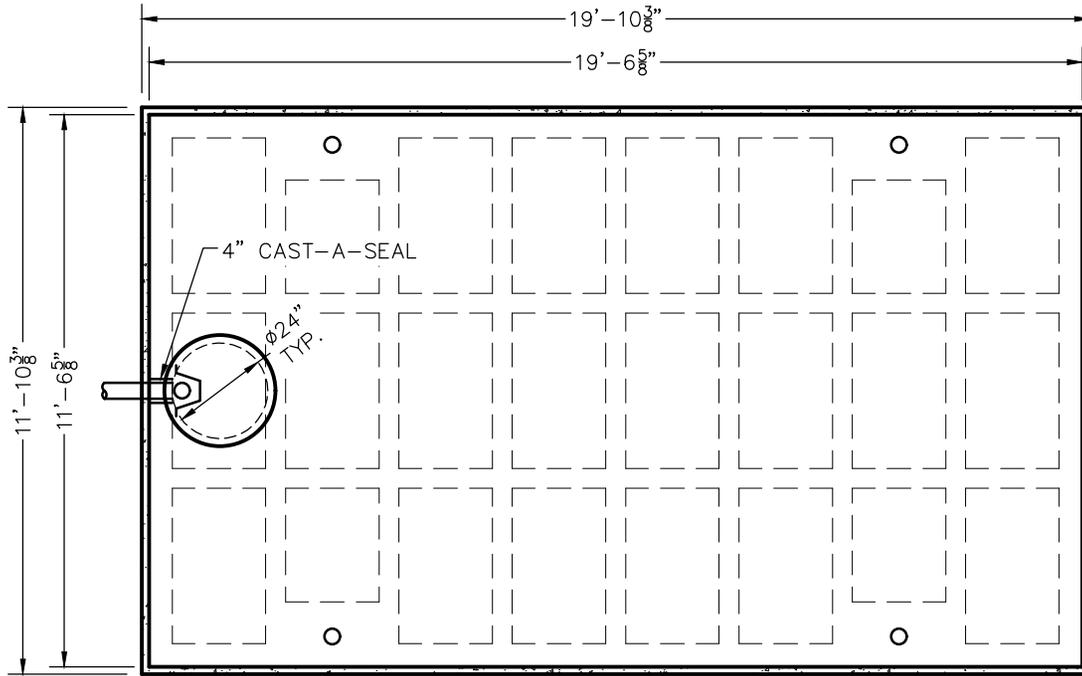

TOP VIEW

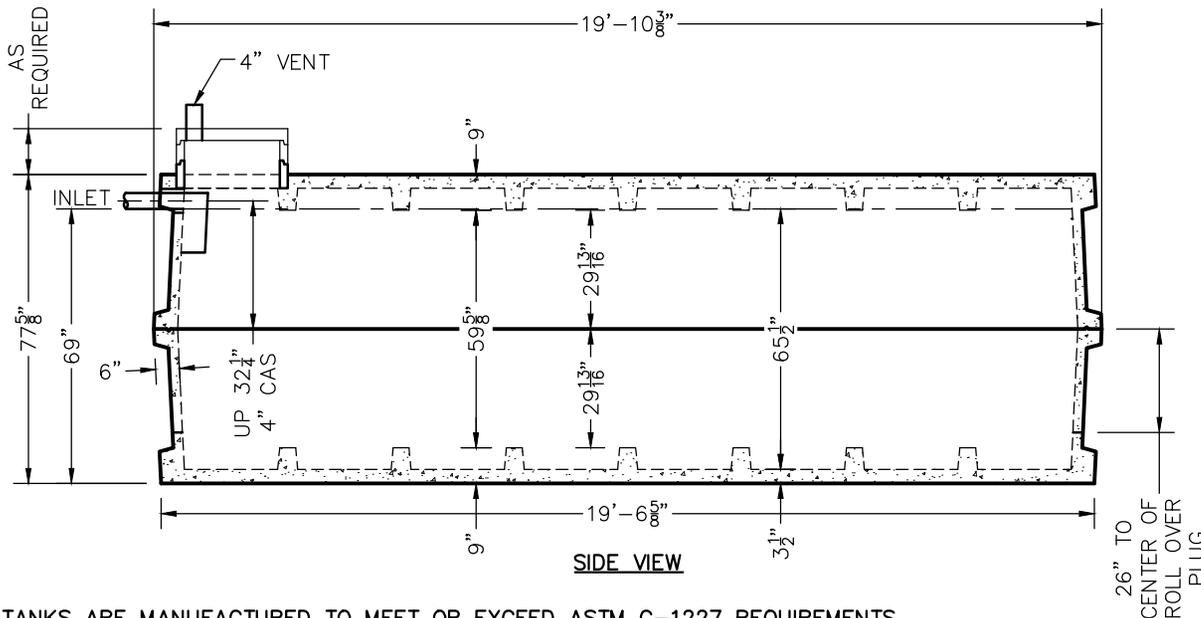

SIDE VIEW

TANKS ARE MANUFACTURED TO MEET OR EXCEED ASTM C-1227 REQUIREMENTS

REVIEWED BY _____
 REVIEW DATE _____

**DRAWINGS SUBMITTED
FOR APPROVAL**

APPROVED BY: _____
 APPROVAL DATE: _____
 PRODUCTS NEEDED BY: _____

PRE-POUR:		DATE:	
SCALE: 1/4" = 1'-0"	REV.:	DATE:	POST-POUR:
DRAWN BY: WCP	DATE: 00/00/00	FILE: w8000 holding	
W3716 US HWY 10, MAIDEN ROCK, WI 54750 800-325-8456			
W8000 HOLDING	SEPTIC MANUAL		
SHEET NO. 1 OF 1			