


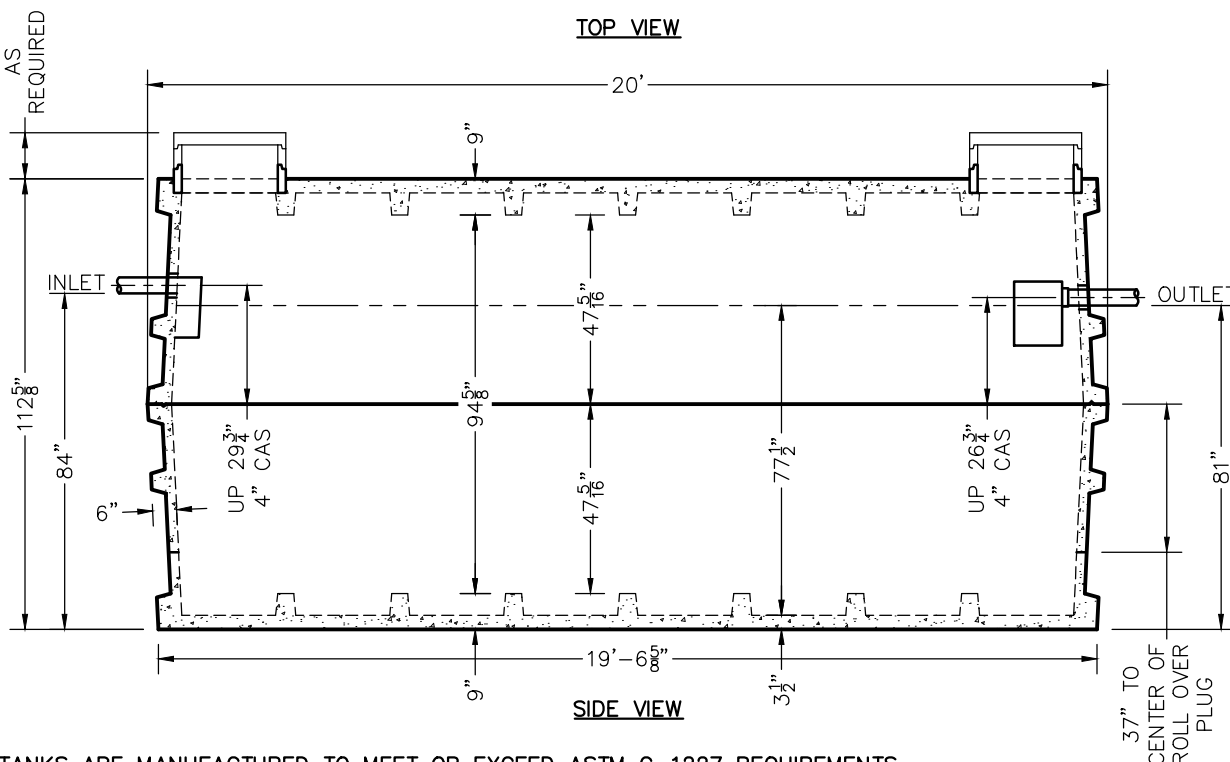

TANKS ARE MANUFACTURED TO MEET OR EXCEED ASTM C-1227 REQUIREMENTS

W9100  
TANK SPECIFICATIONS

**DIMENSIONS:**

WALL: 6" RIBBED  
BOTTOM: 9" RIBBED  
COVER: 9" RIBBED  
MANHOLE: 24" I.D. PRECAST  
CONCRETE RISER  
HEIGHT: 112 5/8"  
LENGTH: 20'-0"  
WIDTH: 12'-0"  
BELOW INLET: 84"  
LIQUID LEVEL: 77 1/2"  
WEIGHT: 29,000 LBS. PER SECTION

INLET AND OUTLET:

4" CAST-A-SEAL BOOT  
OR EQUAL GASKET

INLET AND OUTLET BAFFLE AND FILTER:

WISCONSIN, SEE DETAIL #10  
(OTHER STATES SEE CHART)

LIQUID CAPACITY: 126.90 GAL/IN

HOLDING TANK:

OUTLET HOLE PLUGGED  
ACTUAL CAPACITY: 9,518 GALLONS

LOADING DESIGN: 8'-0" UNSATURATED SOIL

TANK CAN BE USED AS:  
SEPTIC / HOLDING / PUMP OR SIPHON

TANK: MIX DESIGN #9 (SMALL FIBER)

CUSTOMIZED TANKS:  
FOR CUSTOM TANKS CONTACT  
WIESER CONCRETE

|                   |
|-------------------|
| REVIEWED BY _____ |
| REVIEW DATE _____ |

## DRAWINGS SUBMITTED FOR APPROVAL

APPROVED BY: \_\_\_\_\_

APPROVAL DATE: \_\_\_\_\_

PRODUCTS NEEDED BY:

|                     |      |       |            |
|---------------------|------|-------|------------|
| SCALE: 1/4" = 1'-0" | REV. | DATE: | PRE-POUR:  |
| DRAWN BY: WCP       |      |       |            |
| DATE: 00/00/00      |      |       | POST-POUR: |
| FILE: w9100         |      |       |            |

# WISER CONCRETE

W3716 US HWY 10, MAIDEN ROCK, WI 54750  
800-325-8456

W9100  
SEPTIC MANUAL

SHEET NO.  
1 OF 1