



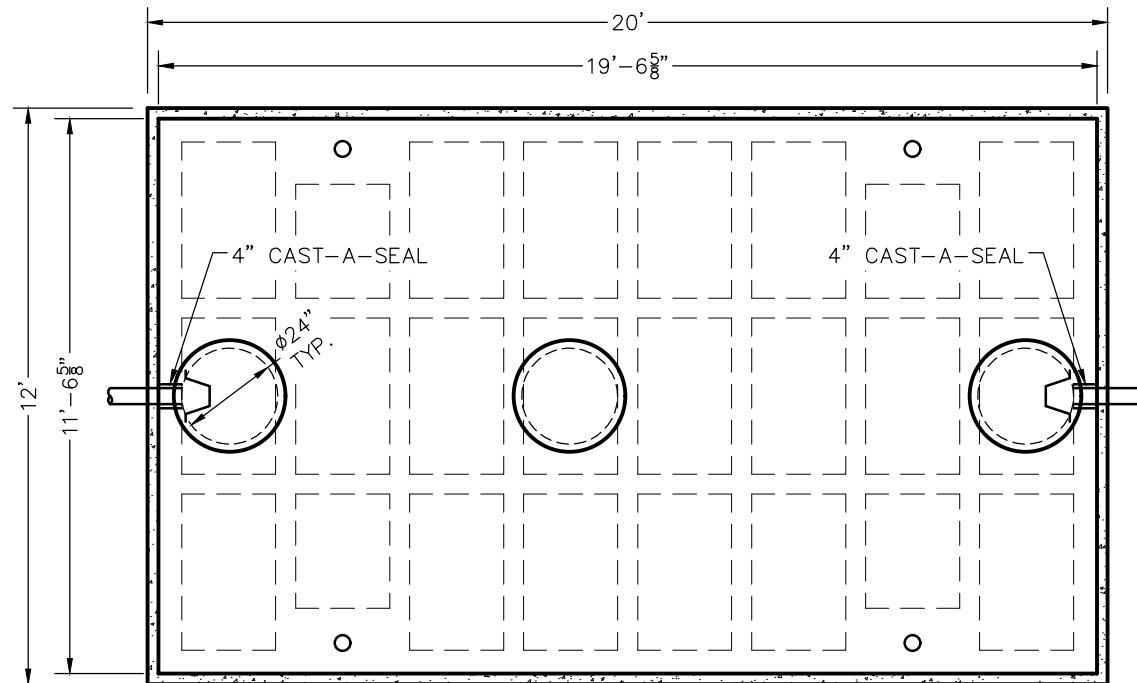

TOP VIEW

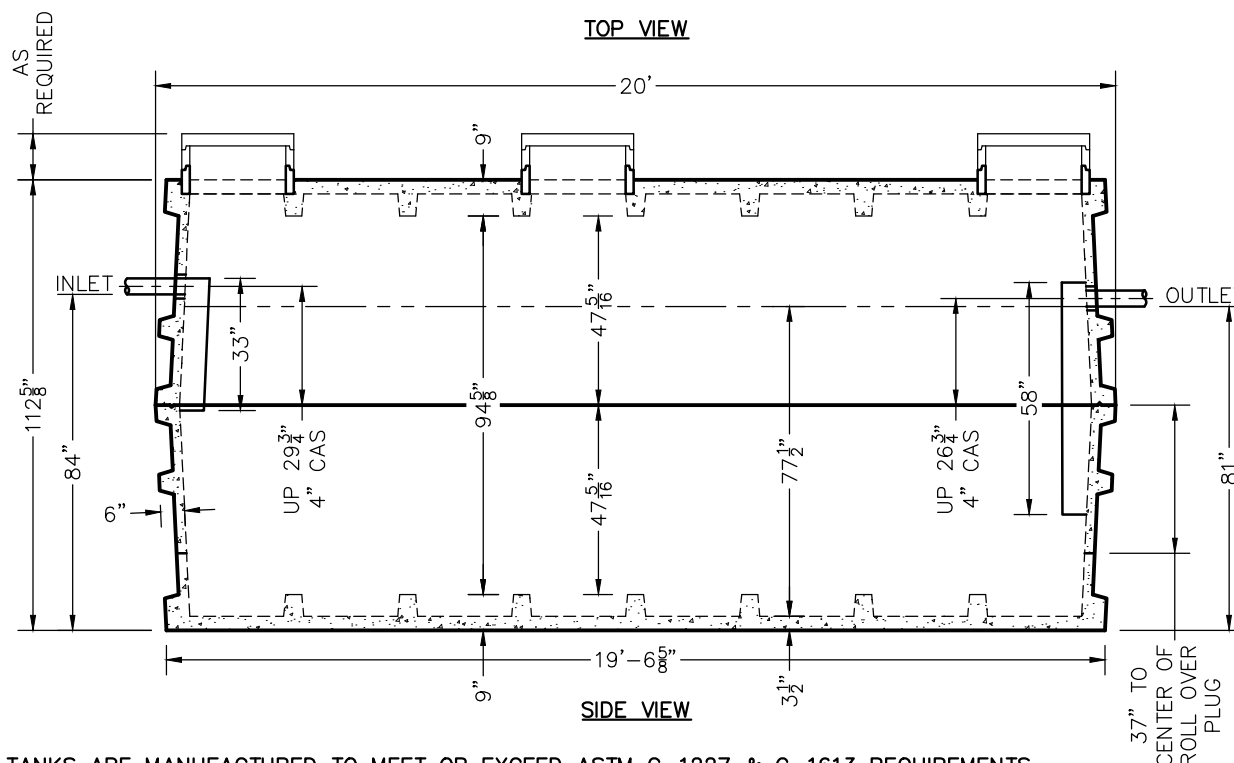

SIDE VIEW

W9100 GREASE INTERCEPTOR TANK SPECIFICATIONS

DIMENSIONS:

WALL: 6" RIBBED
 BOTTOM: 9" RIBBED
 COVER: 9" RIBBED
 MANHOLE: 24" I.D. PRECAST
 CONCRETE RISER
 HEIGHT: 112 5/8"
 LENGTH: 20'-0"
 WIDTH: 12'-0"
 BELOW INLET: 84"
 LIQUID LEVEL: 77 1/2"
 WEIGHT: 29,000 LBS. PER SECTION

INLET AND OUTLET:

4" CAST-A-SEAL BOOT
 OR EQUAL GASKET

INLET AND OUTLET Baffle AND FILTER:
 AS SHOWN

LIQUID CAPACITY: 126.90 GAL/IN

LOADING DESIGN: 8'-0" UNSATURATED SOIL

TANK CAN BE USED AS:
 GREASE INTERCEPTOR

TANK: MIX DESIGN #9 (SMALL FIBER)

CUSTOMIZED TANKS:
 FOR CUSTOM TANKS CONTACT
 WIESER CONCRETE

REVIEWED BY _____
 REVIEW DATE _____

**DRAWINGS SUBMITTED
 FOR APPROVAL**

APPROVED BY: _____
 APPROVAL DATE: _____
 PRODUCTS NEEDED BY: _____

PRE-POUR:		POST-POUR:	
SCALE: 1/4" = 1'-0"	DRAWN BY: WCP	DATE: 00/00/00	FILE: w9100gi
WIESER CONCRETE W3716 US HWY 10, MAIDEN ROCK, WI 54750 800-325-8456			
W9100GI		SEPTIC MANUAL	
SHEET NO. 1		OF 1	

TANKS ARE MANUFACTURED TO MEET OR EXCEED ASTM C-1227 & C-1613 REQUIREMENTS