



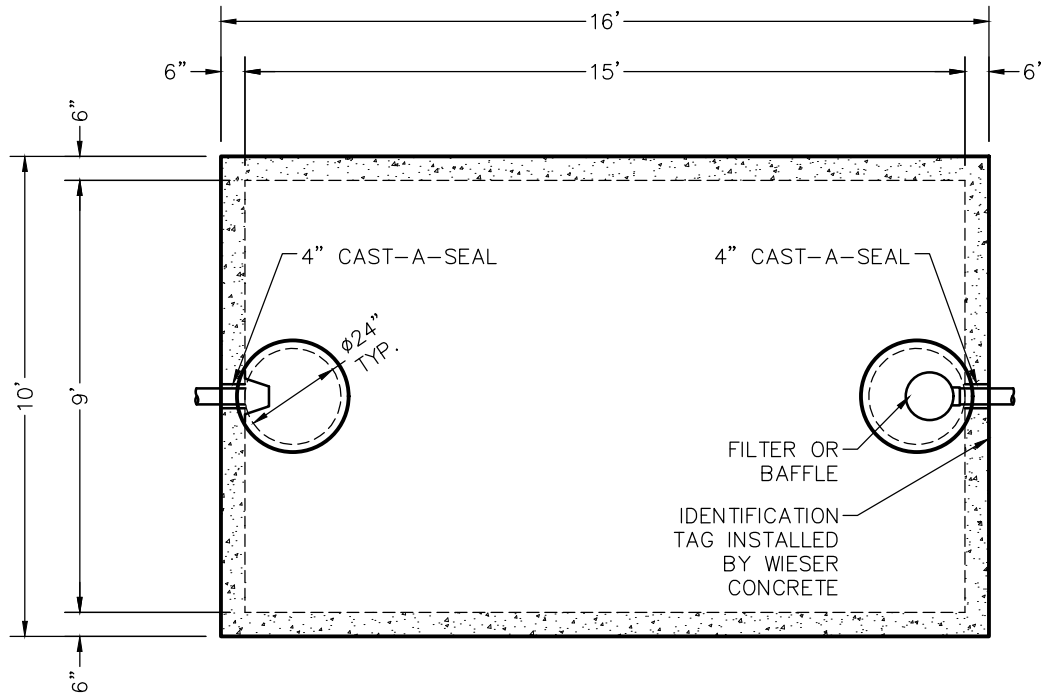

TOP VIEW

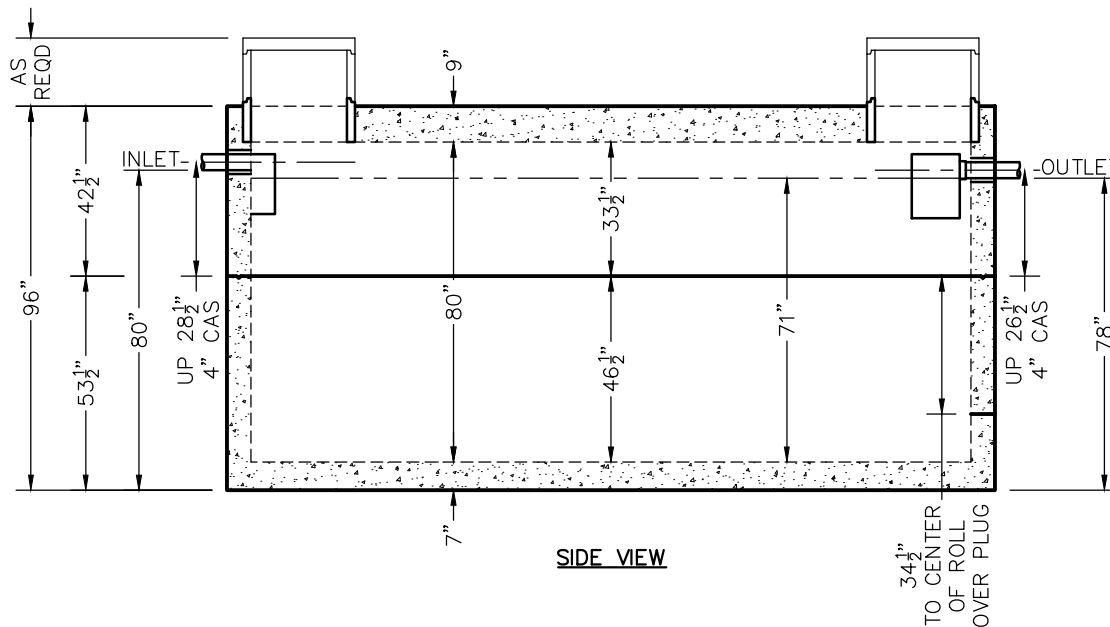

SIDE VIEW

WEHD6000-LP TANK SPECIFICATIONS

DIMENSIONS:

WALL: 6"
 BOTTOM: 7"
 COVER: 9"
 MANHOLE: 24" I.D. PRECAST CONCRETE RISER
 HEIGHT: 96" O.D.
 LENGTH: 16'-0" O.D.
 WIDTH: 10'-0" O.D.
 BELOW INLET: 80" O.D.
 LIQUID LEVEL: 71"
 WEIGHT: 28,465 LBS. TOP SECTION
 28,500 LBS. BOTTOM SECTION

INLET AND OUTLET:

4" CAST-A-SEAL BOOT OR EQUAL GASKET

INLET AND OUTLET BAFFLE AND FILTER:

WISCONSIN, SEE DETAIL #10
 (OTHER STATES SEE CHART)

LIQUID CAPACITY: 84.15 GAL/IN

HOLDING TANK:

OUTLET HOLE PLUGGED
 ACTUAL CAPACITY: 6,143 GALLONS

LOADING DESIGN: 12'-0" UNSATURATED SOIL / HS-20

TANK CAN BE USED AS:

SEPTIC / HOLDING / PUMP OR SIPHON

TANK: MIX DESIGN #8 (NO FIBER)

CUSTOMIZED TANKS:

FOR CUSTOM TANKS CONTACT WIESER CONCRETE

REVIEWED BY _____
 REVIEW DATE _____

**DRAWINGS SUBMITTED
FOR APPROVAL**

APPROVED BY: _____
 APPROVAL DATE: _____
 PRODUCTS NEEDED BY: _____

TANKS ARE MANUFACTURED TO MEET OR EXCEED ASTM C-1227 REQUIREMENTS

PRE-POUR:	DATE:	REV.	SCALE: 1/4" = 1'-0"	DRAWN BY: WCP	DATE: 00/00/00	FILE: wehd6000-lp
POST-POUR:						

WIESER CONCRETE
 W3716 US HWY 10, MAIDEN ROCK, WI 54750
 800-325-8456

WEHD6000-LP
 SEPTIC MANUAL

SHEET NO.
 1 OF 1