

WEHD6000 GREASE INTERCEPTOR TANK SPECIFICATIONS

DIMENSIONS:

WALL: 6"
 BOTTOM: 7"
 COVER: 8"
 MANHOLE: 24" I.D. PRECAST CONCRETE RISER
 HEIGHT: 110" O.D.
 LENGTH: 15'-0" O.D.
 WIDTH: 9'-0" O.D.
 BELOW INLET: 95" O.D.
 LIQUID LEVEL: 86"
 WEIGHT: 26,295 LBS. TOP SECTION
 26,325 LBS. BOTTOM SECTION

INLET AND OUTLET:
 4" CAST-A-SEAL BOOT OR EQUAL GASKET

INLET AND OUTLET BAFFLES:
 AS SHOWN


LIQUID CAPACITY: 69.81 GAL/IN

LOADING DESIGN: 12'-0" UNSATURATED SOIL / HS-20

TANK CAN BE USED AS:
 EXTRA HEAVY DUTY GREASE INTERCEPTOR

TANK: MIX DESIGN #8 (NO FIBER)

CUSTOMIZED TANKS:
 FOR CUSTOM TANKS CONTACT WIESER CONCRETE

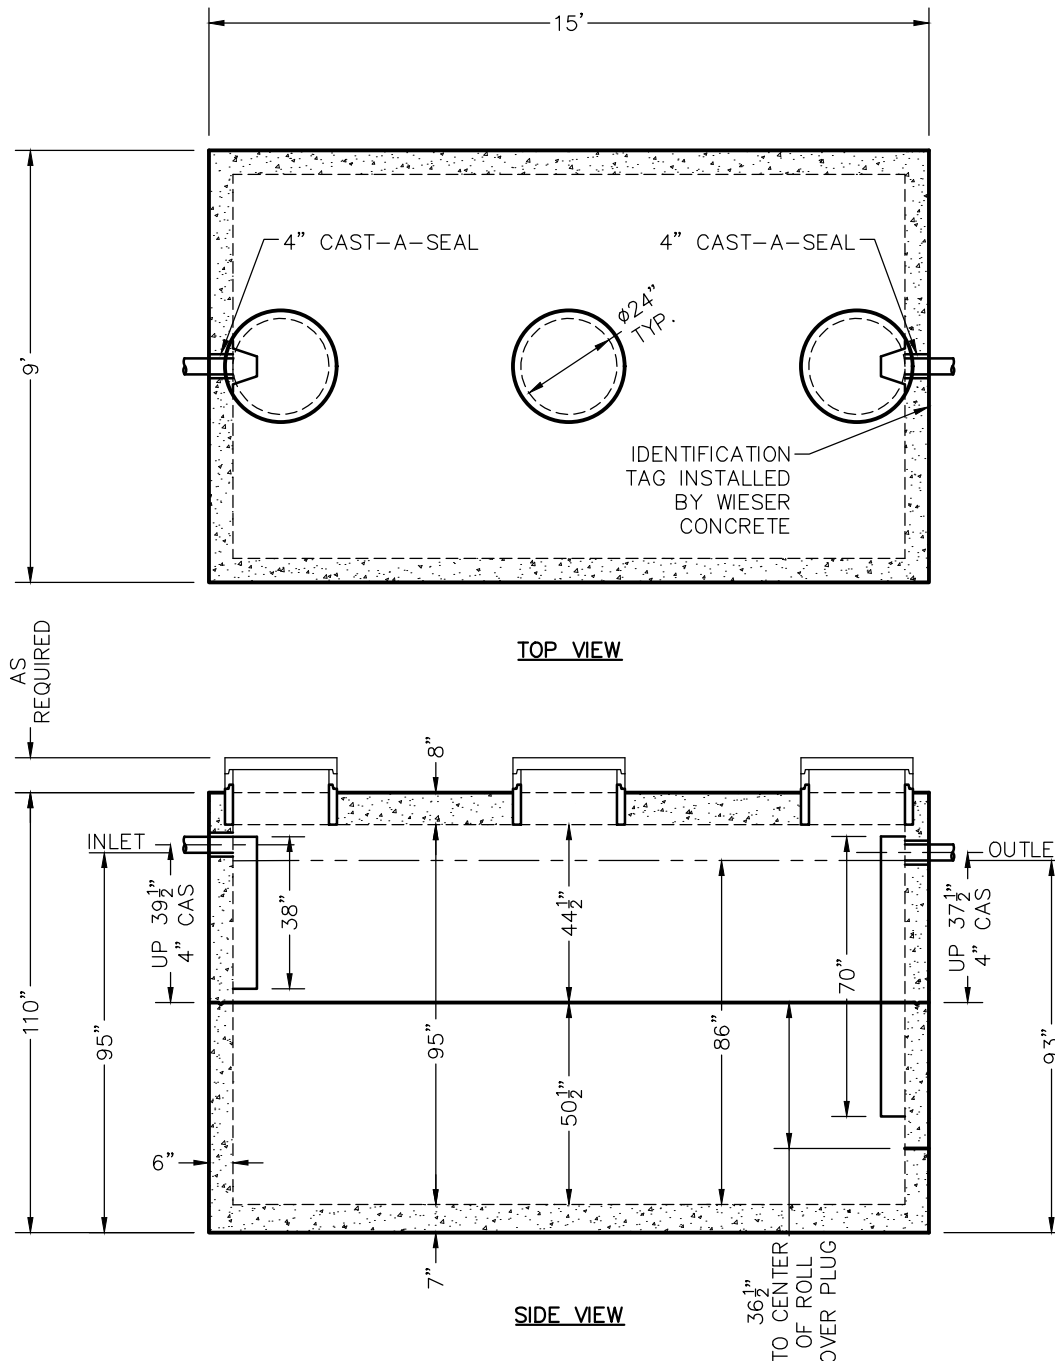

TANKS ARE MANUFACTURED TO MEET OR EXCEED ASTM C-1227 & C-1613 REQUIREMENTS

REVIEWED BY _____
 REVIEW DATE _____

**DRAWINGS SUBMITTED
FOR APPROVAL**

APPROVED BY: _____
 APPROVAL DATE: _____
 PRODUCTS NEEDED BY: _____

WIESER CONCRETE
 W3716 US HWY 10, MAIDEN ROCK, WI 54750
 800-325-8456

WEHD6000GI
 SEPTIC MANUAL

SHEET NO.
 1 OF 1

SCALE: 1/4" = 1'-0"
 DRAWN BY: WCP
 DATE: 00/00/00
 FILE: wehd6000gi