



# WLP1000/500-FDL TRIPLE TANK SPECIFICATIONS

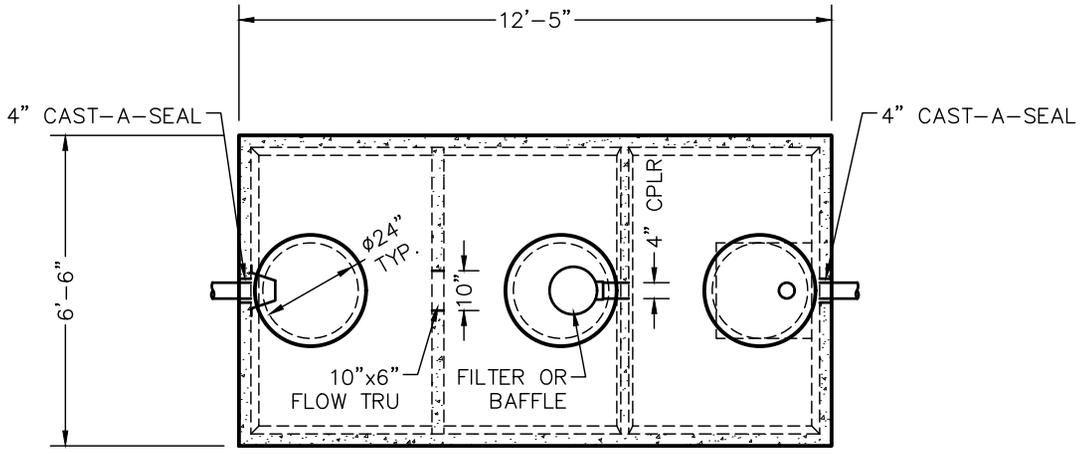

TOP VIEW

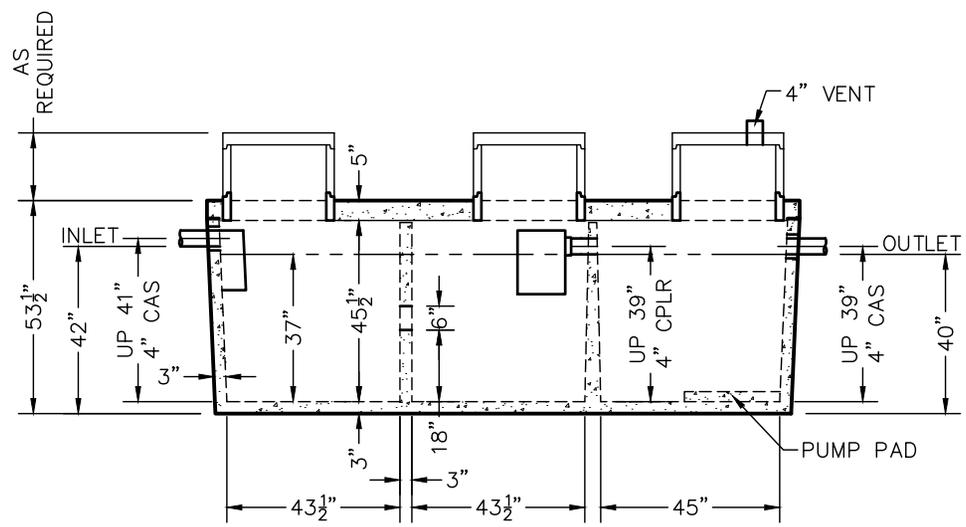

SIDE VIEW

**DIMENSIONS:**  
 WALL: 3"  
 BOTTOM: 3"  
 COVER: 5"  
 MANHOLE: 24" I.D. PRECAST CONCRETE RISER  
 HEIGHT: 53 1/2" O.D.  
 LENGTH: 12'-5" O.D.  
 WIDTH: 6'-6" O.D.  
 BELOW INLET: 42" O.D.  
 LIQUID LEVEL: 37"  
 WEIGHT: BOTTOM 10,780 LBS.  
 COVER 5,040 LBS.

**INLET AND OUTLET:**  
 4" CAST-A-SEAL BOOT OR EQUAL GASKET

**INLET AND OUTLET BAFFLE AND FILTER:**  
 WISCONSIN, SEE DETAIL #10  
 (OTHER STATES SEE CHART)

**LIQUID CAPACITY:** 13.59 GAL/IN (SEPTIC)  
 13.59 GAL/IN (SEPTIC)  
 13.67 GAL/IN (PUMP)

**LOADING DESIGN:** 8'-0" UNSATURATED SOIL

**TANK CAN BE USED AS:**  
 SEPTIC/SEPTIC, SEPTIC/PUMP  
 OR SEPTIC/SIPHON

**COVER:** MIX DESIGN #8 (NO FIBER)  
**TANK:** MIX DESIGN #9 (SMALL FIBER)

**CUSTOMIZED TANKS:**  
 FOR CUSTOM TANKS CONTACT WESER CONCRETE

REVIEWED BY \_\_\_\_\_  
 REVIEW DATE \_\_\_\_\_

**DRAWINGS SUBMITTED FOR APPROVAL**

APPROVED BY: \_\_\_\_\_  
 APPROVAL DATE: \_\_\_\_\_  
 PRODUCTS NEEDED BY: \_\_\_\_\_

TANKS ARE MANUFACTURED TO MEET OR EXCEED ASTM C-1227 REQUIREMENTS

PRE-POUR:		DATE:		
SCALE: 1/4" = 1'-0"	REV.:	DRAWN BY: WCP	DATE: 00/00/00	FILE: wlp1000-500 triple fdl
<b>WESER CONCRETE</b>	W3716 US HWY 10, MAIDEN ROCK, WI 54750			
WLP1000-500 TRIPLE FDL	800-325-8456			
SEPTIC MANUAL				
SHEET NO.				
1				
OF				
1				