



WLP2000-P TANK SPECIFICATIONS

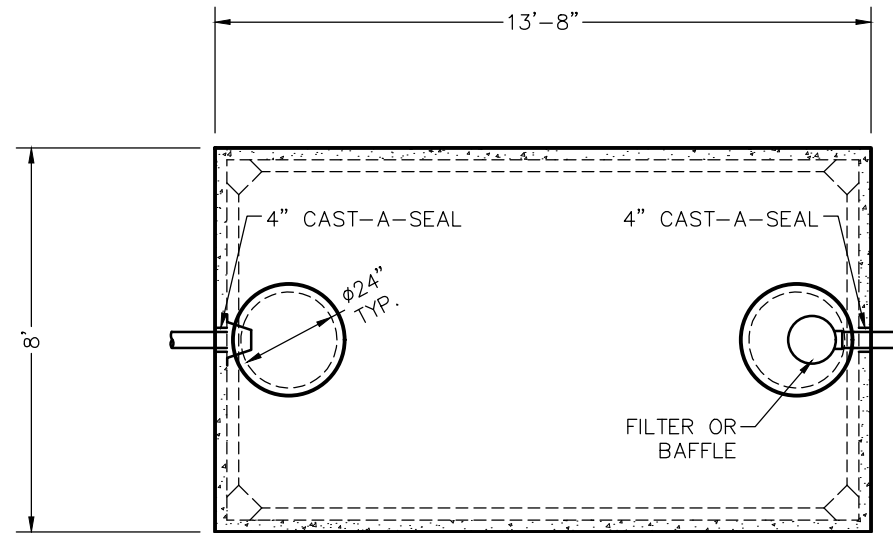

TOP VIEW

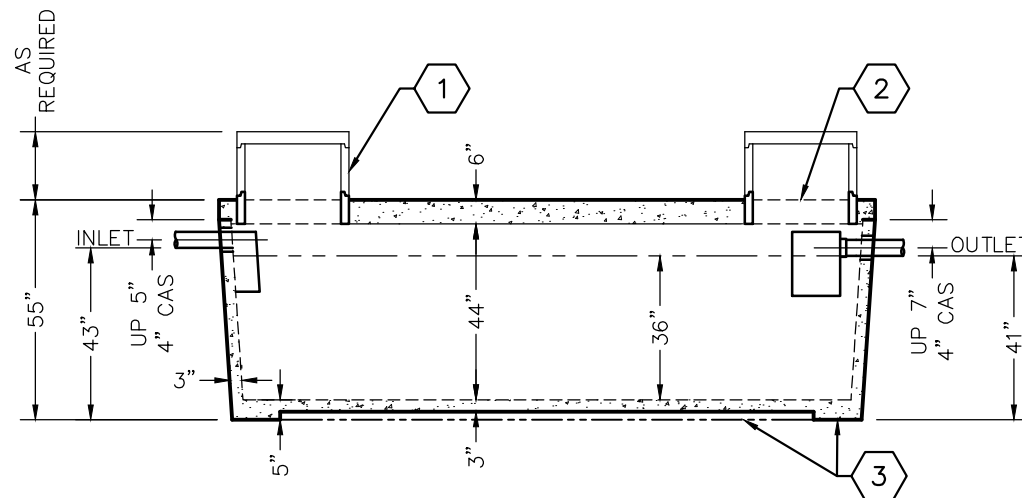

SIDE VIEW

DIMENSIONS:

WALL: 3"
BOTTOM: 3"
COVER: 6"
MANHOLE: 24" I.D. PRECAST CONCRETE RISER
HEIGHT: 55" O.D.
LENGTH: 13'-8" O.D.
WIDTH: 8'-0" O.D.
BELOW INLET: 55" O.D.
LIQUID LEVEL: 36"
WEIGHT: BOTTOM 15,295 LBS.
COVER 8,205 LBS.

INLET AND OUTLET:

4" CAST-A-SEAL BOOT OR EQUAL GASKET

INLET AND OUTLET BAFFLE AND FILTER:

WISCONSIN, SEE DETAIL #10
(OTHER STATES SEE CHART)

LIQUID CAPACITY: 56.27 GAL/IN

HOLDING TANK:

OUTLET HOLE PLUGGED
ACTUAL CAPACITY: 2,138 GALLONS

LOADING DESIGN: 8'-0" UNSATURATED SOIL

TANK CAN BE USED AS:

SEPTIC / HOLDING / PUMP OR SIPHON

COVER: MIX DESIGN #8 (NO FIBER)

TANK: MIX DESIGN #9 (SMALL FIBER)

CUSTOMIZED TANKS:

FOR CUSTOM TANKS CONTACT WIESER CONCRETE

KEY NOTES:

- 1 CONCRETE OR EZ-SNAP RISERS
- 2 (2 EA.) MANHOLE EACH END OR
(1 EA.) MANHOLE & (1 EA.) 4" COUPLER,
OPPOSITE ENDS
- 3 5" THICK FLOOR OR 3" FLOOR WITH
5" THICKENED EDGES

REVIEWED BY _____
REVIEW DATE _____

**DRAWINGS SUBMITTED
FOR APPROVAL**

APPROVED BY: _____
APPROVAL DATE: _____
PRODUCTS NEEDED BY: _____

PRE-POUR:	DATE:	REV.	SCALE: 1/4" = 1'-0"
POST-POUR:			DRAWN BY: WCP
			DATE: 00/00/00
			FILE: wlp2000-p

WIESER CONCRETE
W3716 US HWY 10, MAIDEN ROCK, WI 54750
800-325-8456

WLP2000-P
SEPTIC MANUAL

SHEET NO.
1 OF 1