



# DETAIL 10

## WISCONSIN BAFFLE AND FASTENER DETAIL



SEE BAFFLE CHART FOR OTHER STATES

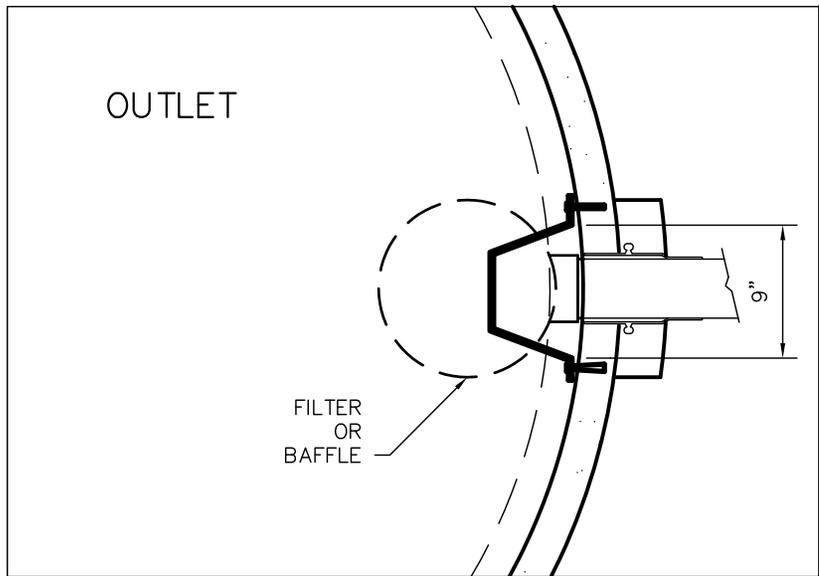

TOP VIEW

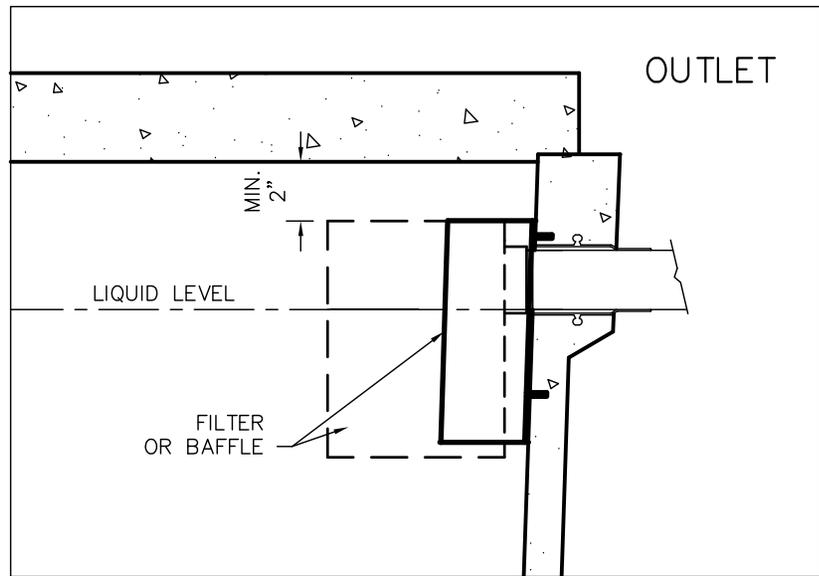

SIDE VIEW

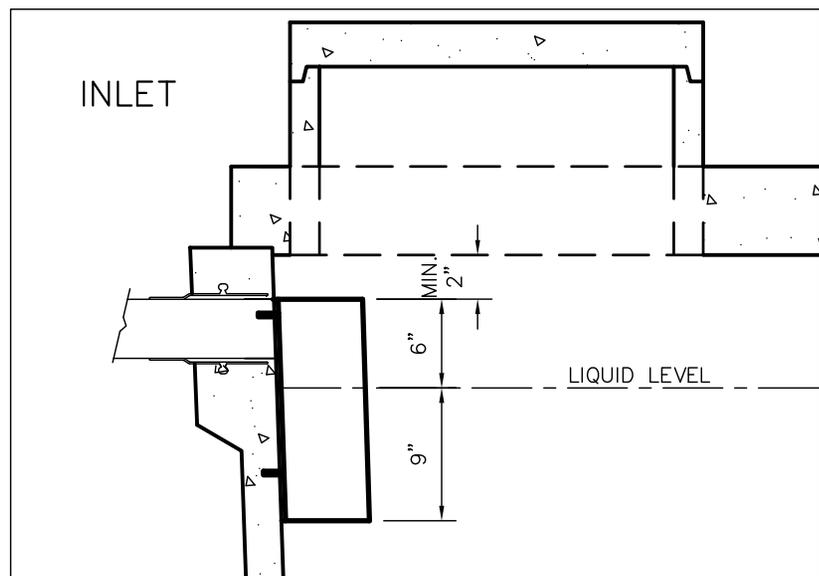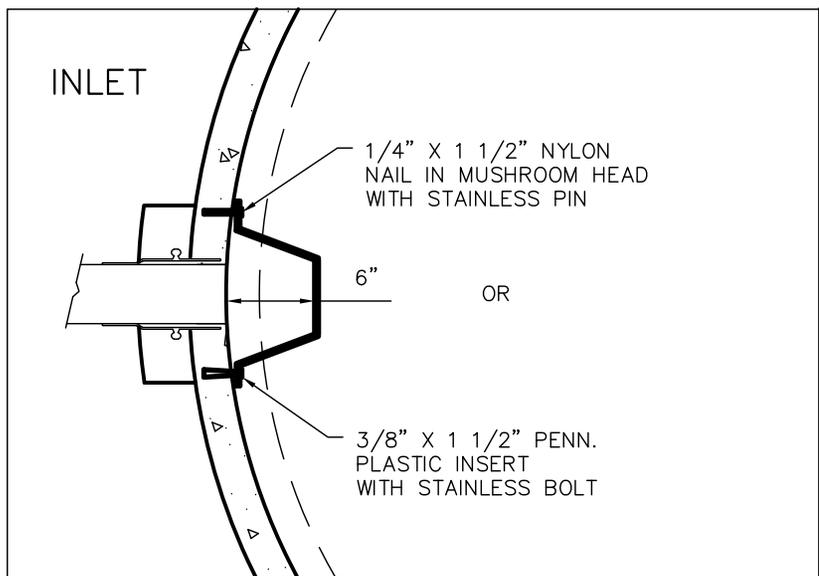

**WIESER CONCRETE**  
 W3716 US HWY 10 MAIDEN ROCK, WI 54750  
 800-325-8456

WISCONSIN BAFFLE AND  
 FASTENER DETAIL  
 SEPTIC MANUAL  
 REV. JAN. 2010

SHEET NO.  
 1  
 OF  
 1

DRAWN BY: SWT	SCALE: NTS	PRE-POUR:	
DATE: JANUARY 2010	REV. DATE:	POST-POUR:	
FILE: SHEET 10			