



DETAIL 11 FILTER INSTALLATION

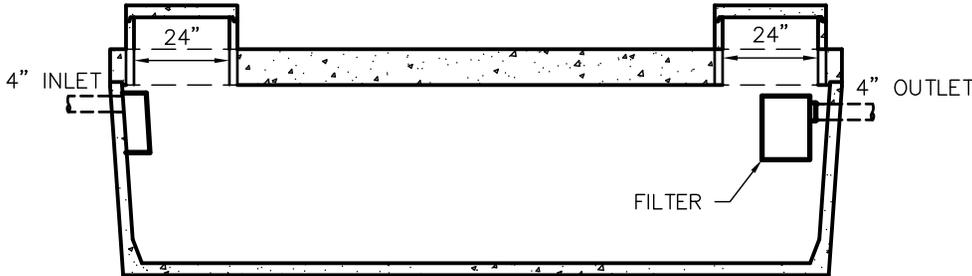

SEPTIC TANK

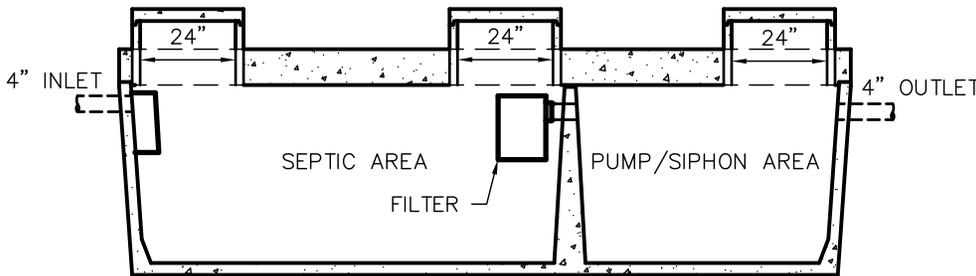

COMBINATION TANK

DRAWN BY: SWT	SCALE: 1/4"=1'-0"	PRE-POUR:
DATE: JANUARY 2010	REV.	POST-POUR:
FILE: SHEET 11		

WIESER CONCRETE
 W3716 US HWY 10 MAIDEN ROCK, WI 54750
 800-325-8456

FILTER INSTALLATION
 SEPTIC MANUAL
 REV. JAN. 2010

SHEET NO.
 1 OF 1