



# DETAIL 13 FILTER CANISTER DETAIL

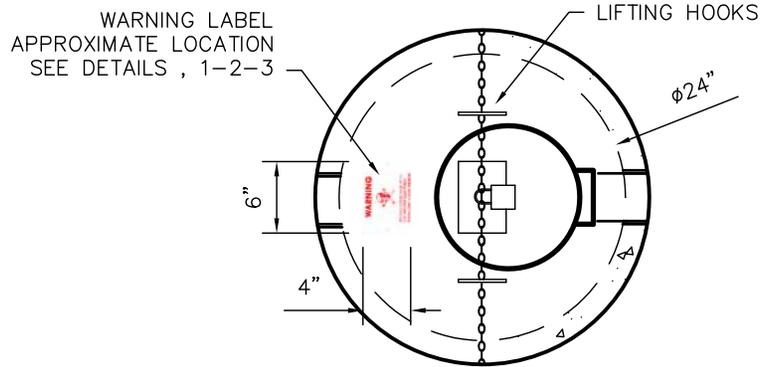

TOP VIEW

CONCRETE SEALANTS TYP.  
OR EQUAL FOR ALL JOINTS  
(SEE DETAIL 5)

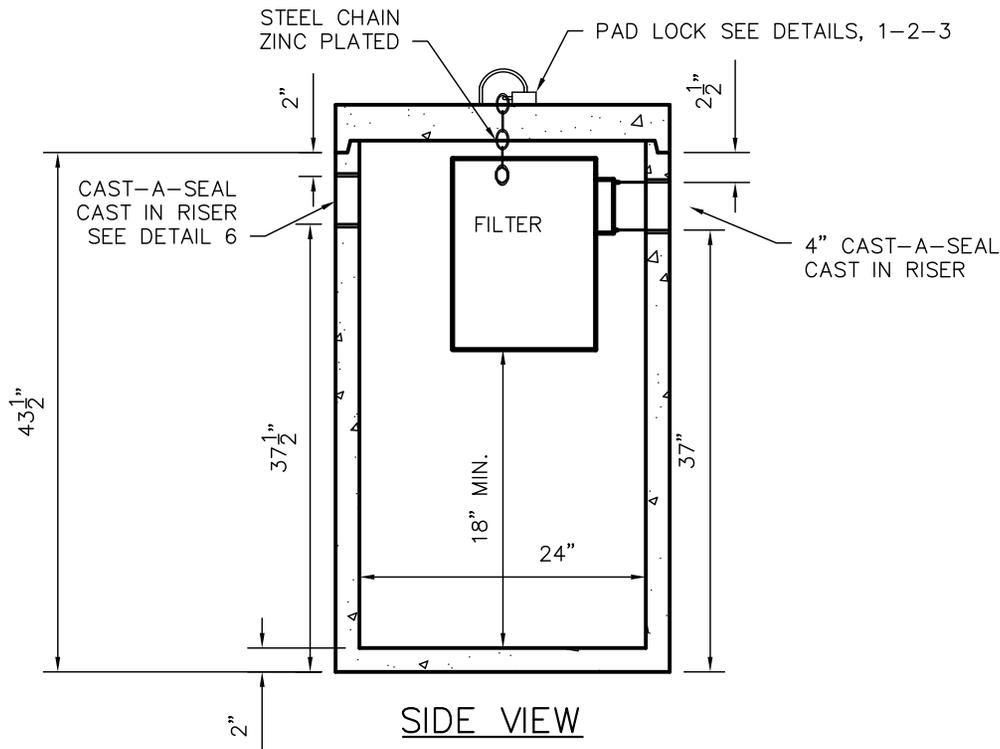

SIDE VIEW

**WIESER CONCRETE**  
W3716 US HWY 10 MAIDEN ROCK, WI 54750  
800-325-8456

FILTER CANISTER DETAIL  
SEPTIC MANUAL  
REV. JAN. 2010

SHEET NO.  
1 OF 1

DRAWN BY: SWT	SCALE: 3/4" = 1'-0"	PRE-POUR:	POST-POUR:
DATE: JANUARY 2010	REV. DATE:		
FILE: SHEET 13			