



DETAIL 3 LOCK DOWN COVER AND RISER DETAIL

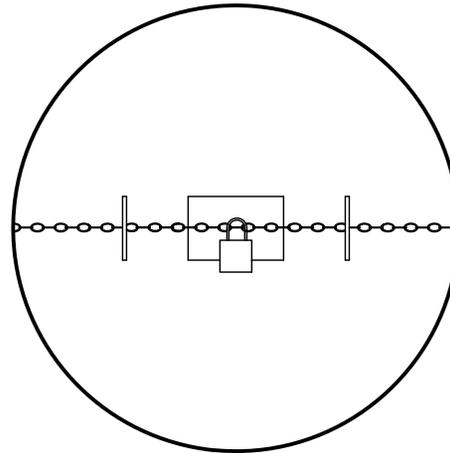

TOP VIEW

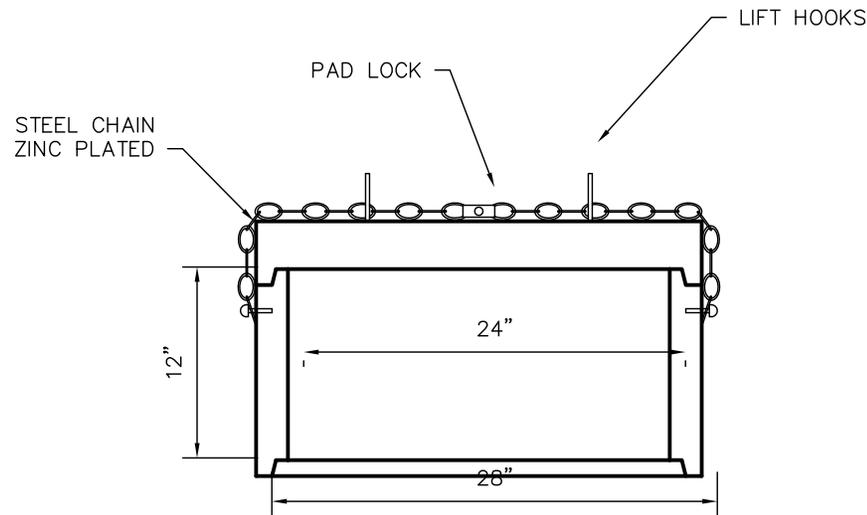

SIDE VIEW

CONCRETE SEALANTS TYP.
OR EQUAL FOR ALL JOINTS
(SEE DETAIL 14)

WIESER CONCRETE
W3716 US HWY 10 MAIDEN ROCK, WI 54750
800-325-8456

LOCK DOWN COVER
AND RISER DETAIL
SEPTIC MANUAL
REV. JAN. 2010

SHEET NO.
1 OF 1

DRAWN BY: SWT	SCALE: 1"=1'-0"	PRE-POUR:	POST-POUR:
DATE: JANUARY 2010	REV. DATE:		
FILE: SHEET 3			