



# DETAIL 4 WATER TIGHT 8"Ø SERVICE PORT (CLEAN OUT)

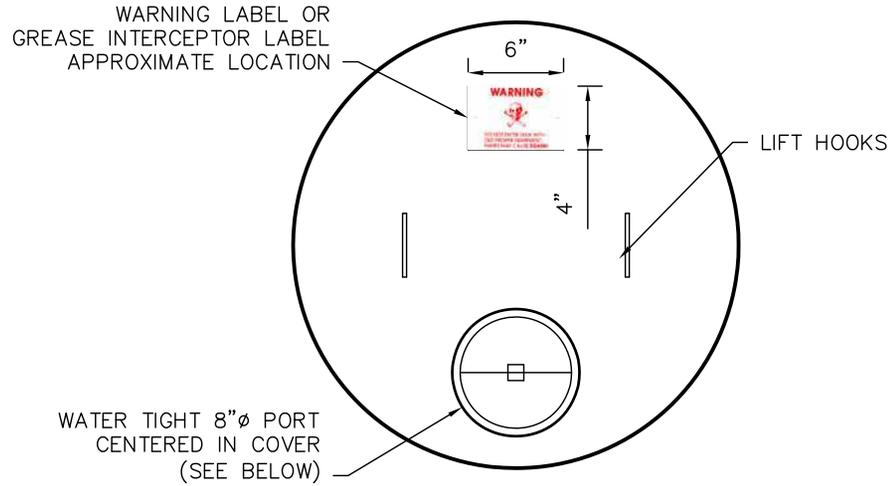

TOP VIEW

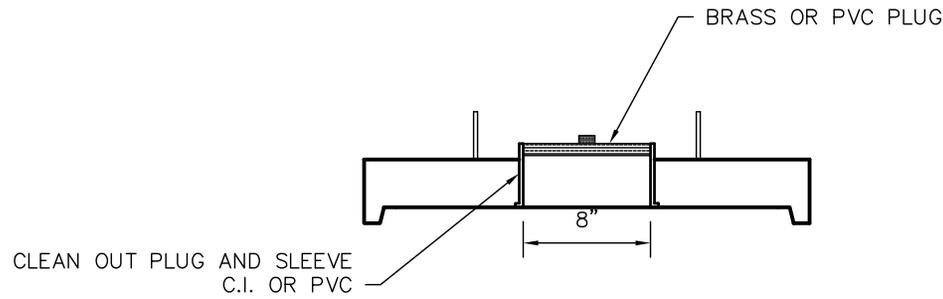

SIDE VIEW

**WIESER CONCRETE**  
 W3716 US HWY 10 MAIDEN ROCK, WI 54750  
 800-325-8456

WATER TIGHT 8" DIA.  
 SERVICE PORT (CLEAN OUT)  
 SEPTIC MANUAL  
 REV. JAN. 2010

SHEET NO.  
 1 OF 1

DRAWN BY: SWT  
 DATE: JANUARY 2010  
 FILE: SHEET 4

SCALE: 1"=1'-0"  
 REV. DATE:

PRE-POUR:  
 POST-POUR: