



DETAIL 5 MANHOLE RISER, COVER AND JOINT DETAIL

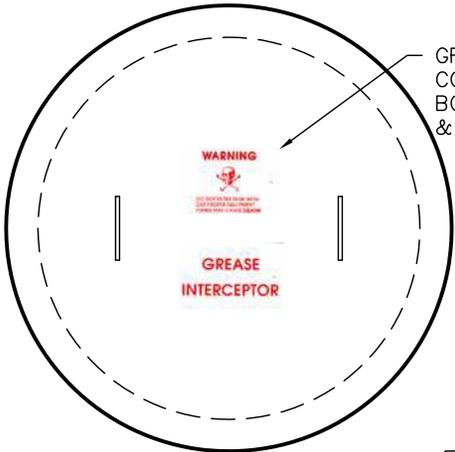

GREASE INTERCEPTOR
COVERS WILL INCLUDE
BOTH A GREASE INTERCEPTOR
& WARNING LABELS


TOP VIEW

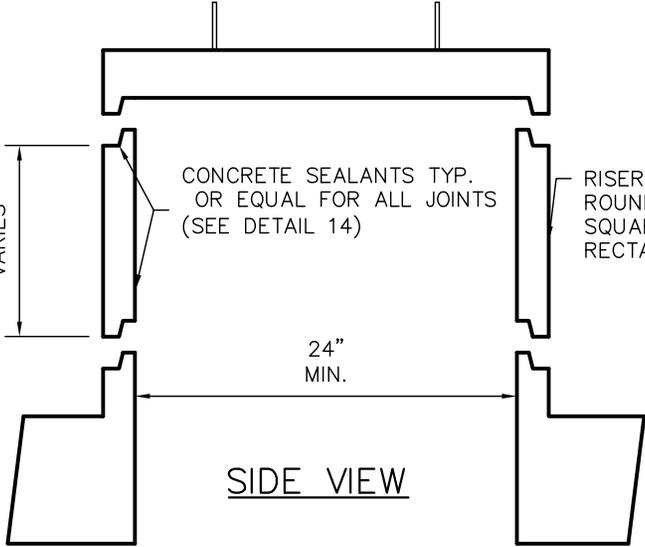

CONCRETE SEALANTS TYP.
OR EQUAL FOR ALL JOINTS
(SEE DETAIL 14)

RISER OPTIONS:
ROUND
SQUARE
RECTANGULAR

SIDE VIEW

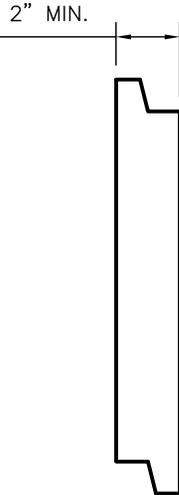

<p>WIESER CONCRETE W3716 US HWY 10 MAIDEN ROCK, WI 54750 800-325-8456</p>	<p>MANHOLE RISER, COVER AND JOINT DETAIL SEPTIC MANUAL REV. JAN. 2010</p>	<p>SCALE: 1"=1'-0" REV. DATE: DRAWN BY: SWT DATE: JANUARY 2010 FILE: SHEET 5</p>	<p>PRE-POUR: POST-POUR:</p>
<p>SHEET NO. 1 OF 1</p>			