



# DETAIL 6 RISER WITH 2" AND 4" COUPLINGS

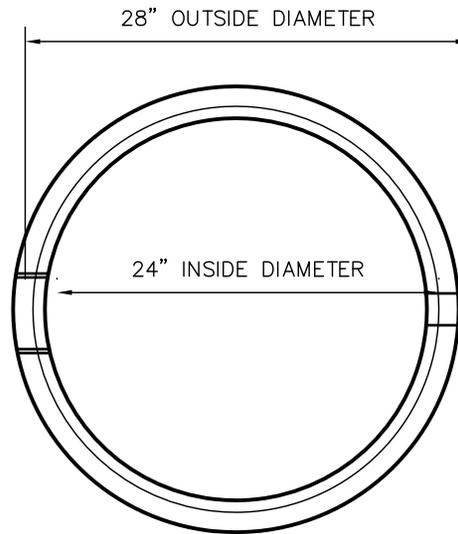

TOP VIEW

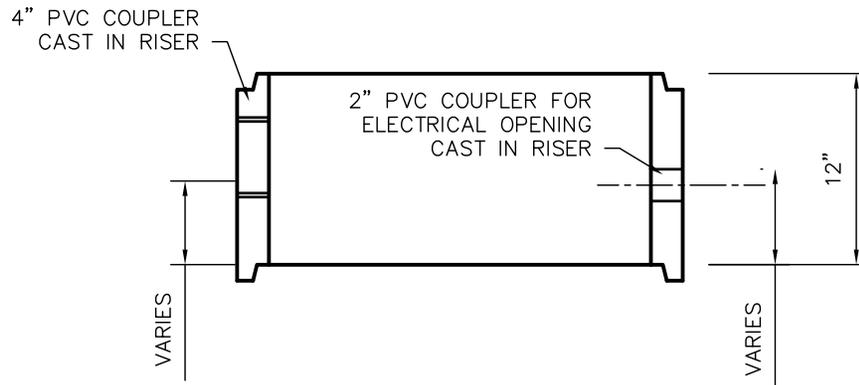

SIDE VIEW

**WIESER CONCRETE**  
 W3716 US HWY 10 MAIDEN ROCK, WI 54750  
 800-325-8456

RISER WITH 2" AND  
4" COUPLINGS  
SEPTIC MANUAL  
REV. JAN. 2010

DRAWN BY: SWT	SCALE: 1"=1'-0"	PRE-POUR:
DATE: JANUARY 2010	REV. DATE:	POST-POUR:
FILE: SHEET 6		

SHEET NO.  
1  
OF  
1