
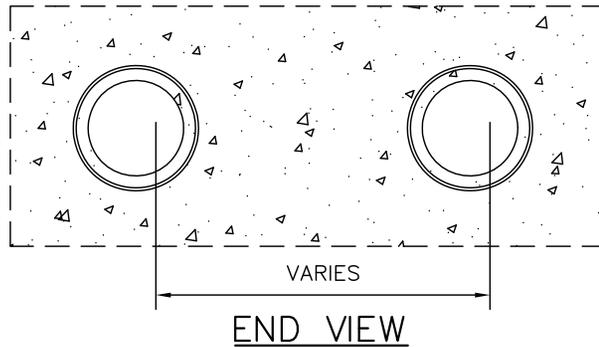
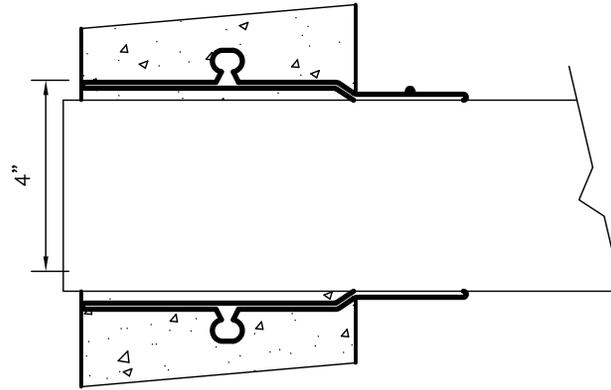


DETAIL 8 DOUBLE INLET AND OUTLET DETAIL

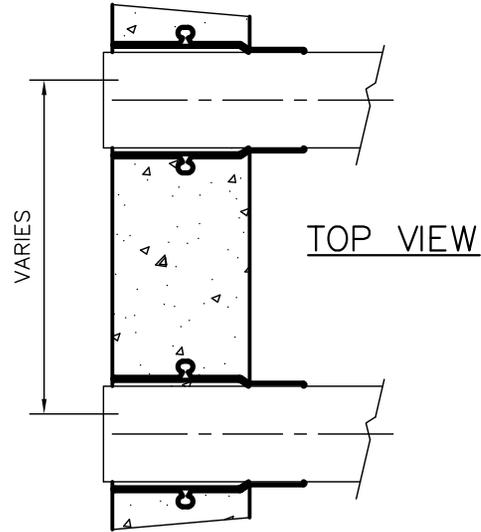

INLET AND OUTLET:
GASKET, CAST-A-SEAL BOOT OR EQUAL

WIESER CONCRETE
W3716 US HWY 10 MAIDEN ROCK, WI 54750
800-325-8456

DOUBLE INLET
AND OUTLET DETAIL
SEPTIC MANUAL
REV. JAN. 2010

DRAWN BY: SWT
DATE: JANUARY 2010
FILE: SHEET 8

SCALE: 1/4" = 1'-0"
REV.
DATE:

PRE-POUR:
POST-POUR:

SHEET NO.
1 OF 1