


DETAIL 9 MULTIPLE INLET AND OUTLET DETAIL

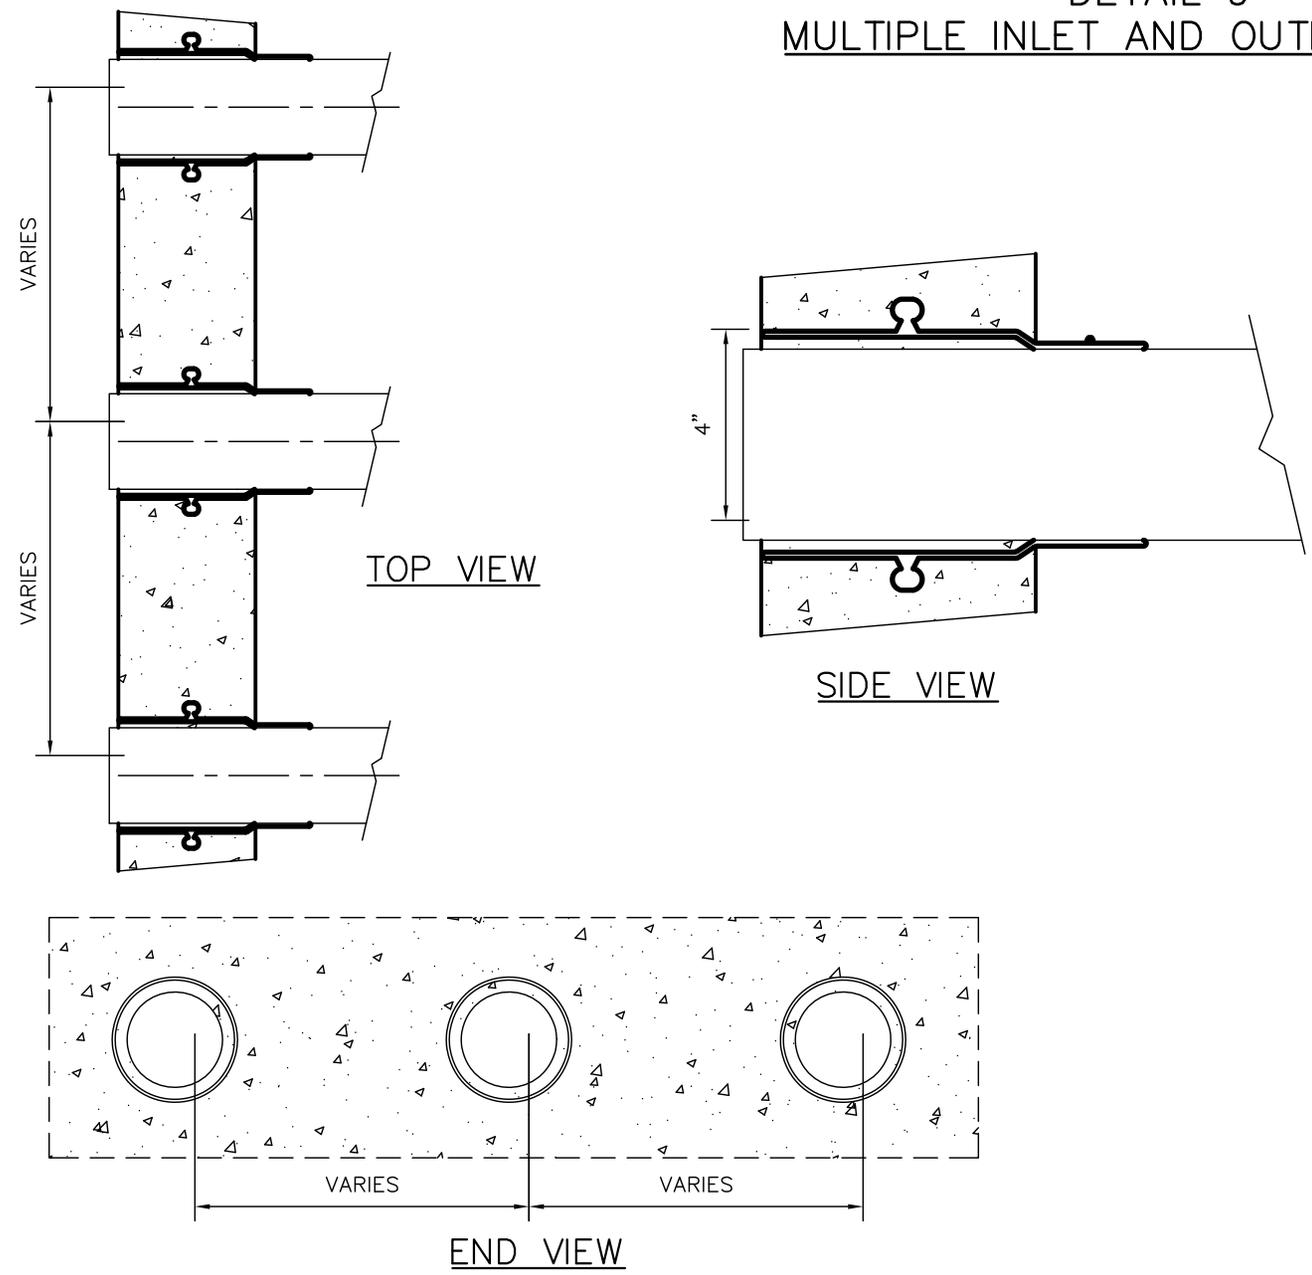

INLET AND OUTLET:
GASKET, CAST-A-SEAL BOOT OR EQUAL

WIESER CONCRETE
 W3716 US HWY 10 MAIDEN ROCK, WI 54750
 800-325-8456

MULTIPLE INLET
AND OUTLET DETAIL
SEPTIC MANUAL
REV. JAN. 2010

SHEET NO.
1 OF 1

DRAWN BY: SWT	SCALE: 1/4" = 1'-0"	PRE-POUR:	POST-POUR:
DATE: JANUARY 2010	REV. DATE:		
FILE: SHEET 9			