

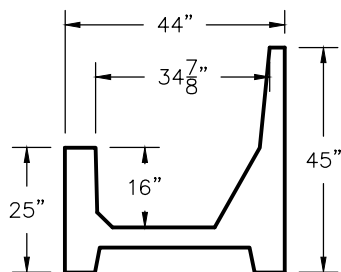
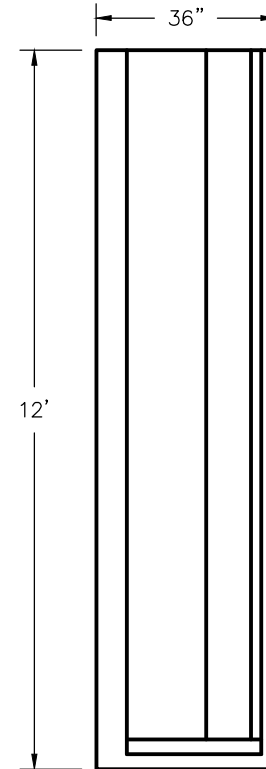
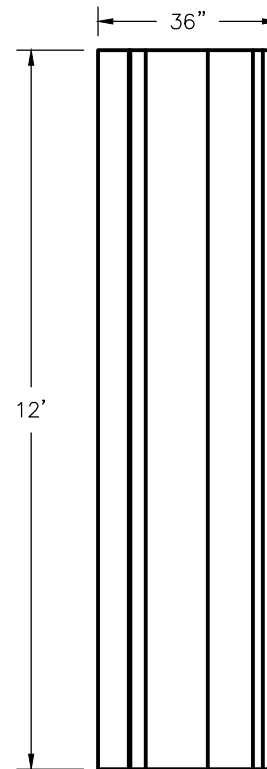
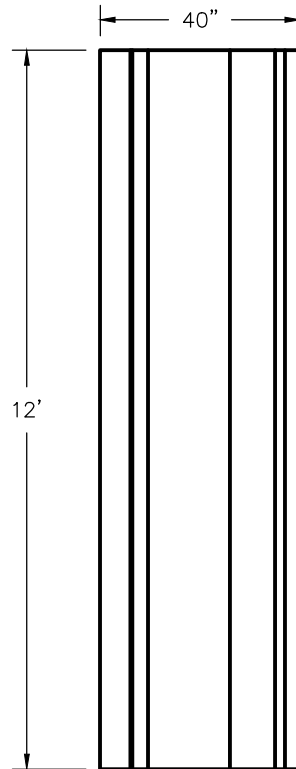



"HIGH BACK" W/ STRAIGHT BACK FENCE LINE FEED BUNK

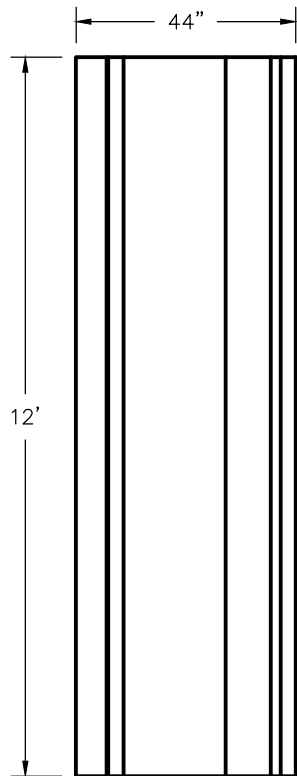


44" END VIEW

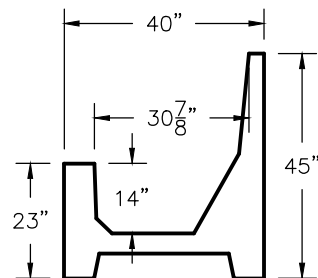

40" END VIEW

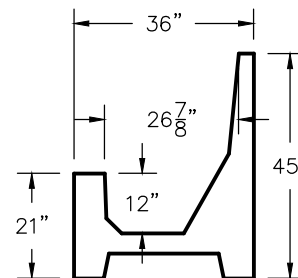

36" END VIEW

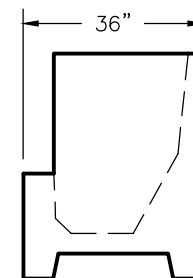

36" END VIEW

ALL SIZES HAVE AVAILABLE ENDS

WIESER CONCRETE


"HIGH BACK" W/ STRAIGHT
BACK FENCE LINE
FEED BUNK

SHEET NO.
0 OF 0

SCALE: NTS
DRAWN BY: SWT
DATE: 4/11/05
FILE: feed bunk\new feedbunk 2005

REV NO.
DATE:

"HIGH BACK" W/ STRAIGHT BACK
FENCE LINE FEED BUNK
44" FENCE LINE

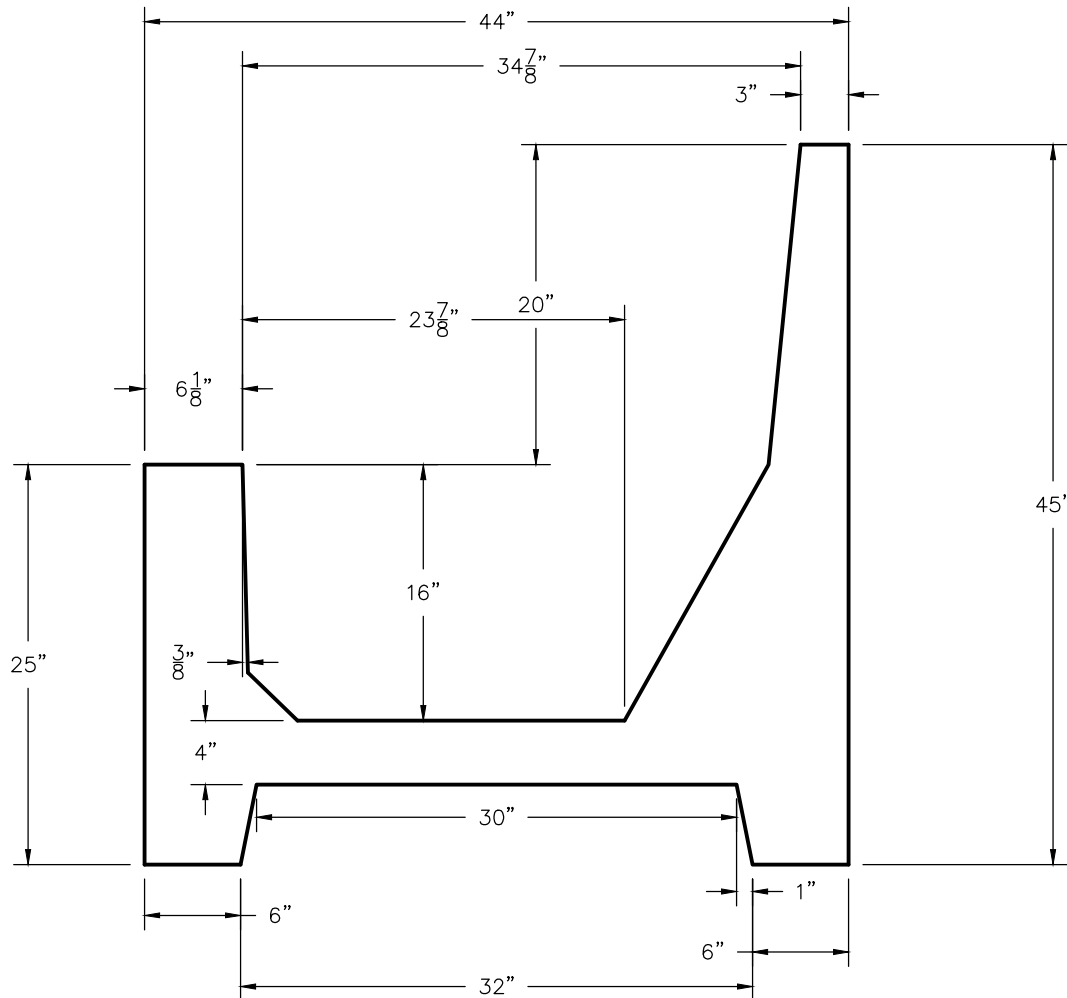


7225 lbs.

SHEET NO. 0 OF 0		"HIGH BACK" W/ STRAIGHT BACK FENCE LINE FEED BUNK		WIESER CONCRETE		SCALE: NTS	REV NO.	DATE:
						DRAWN BY: SWT		
						DATE: 4/11/05		
						FILE: feed bunk\new feedbunk 2005		

"HIGH BACK" W/ STRAIGHT BACK FENCE LINE FEED BUNK

40" FENCE LINE

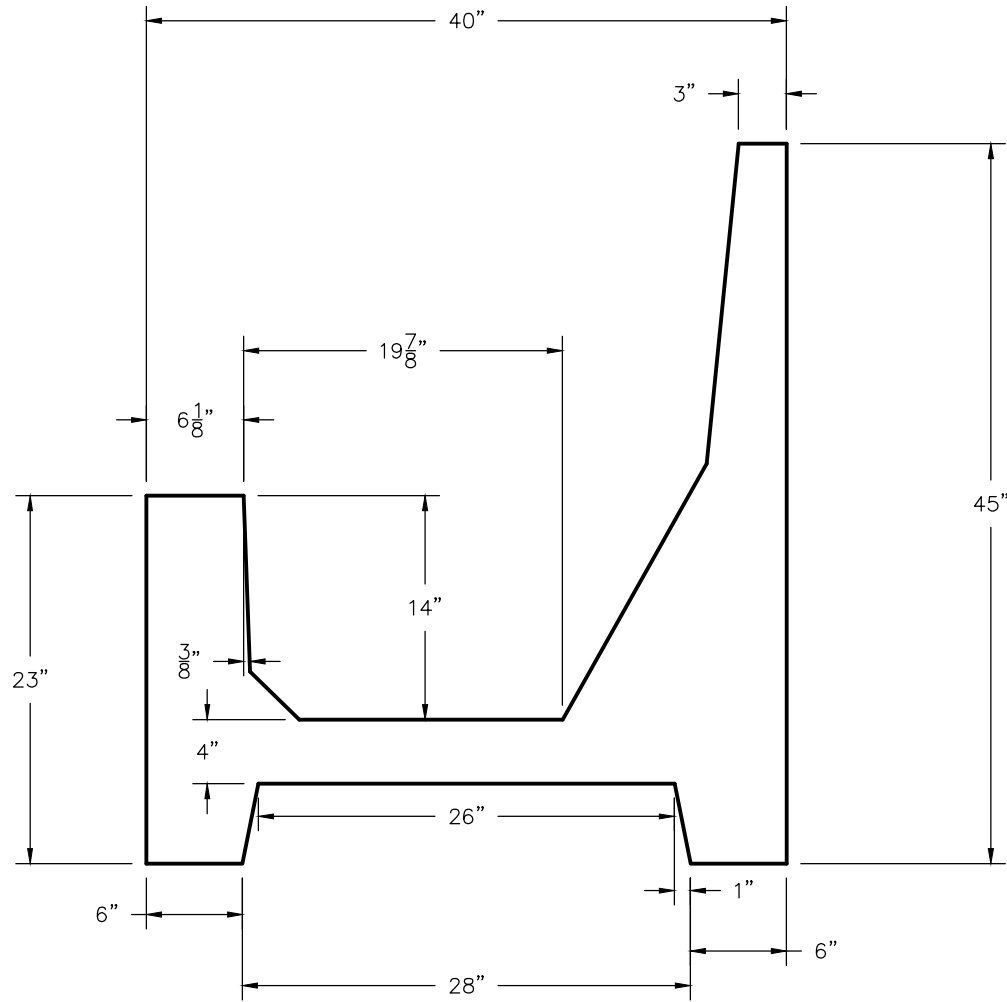

6875 lbs.

DATE:

REV NO.

SCALE: NTS

DRAWN BY: SWT

DATE: 4/11/05

FILE: feed bunk\new feedbunk 2005


WIESER CONCRETE

"HIGH BACK" W/ STRAIGHT
BACK FENCE LINE
FEED BUNK

SHEET NO.

0 OF 0

"HIGH BACK" W/ STRAIGHT BACK
FENCE LINE FEED BUNK
36" FENCE LINE

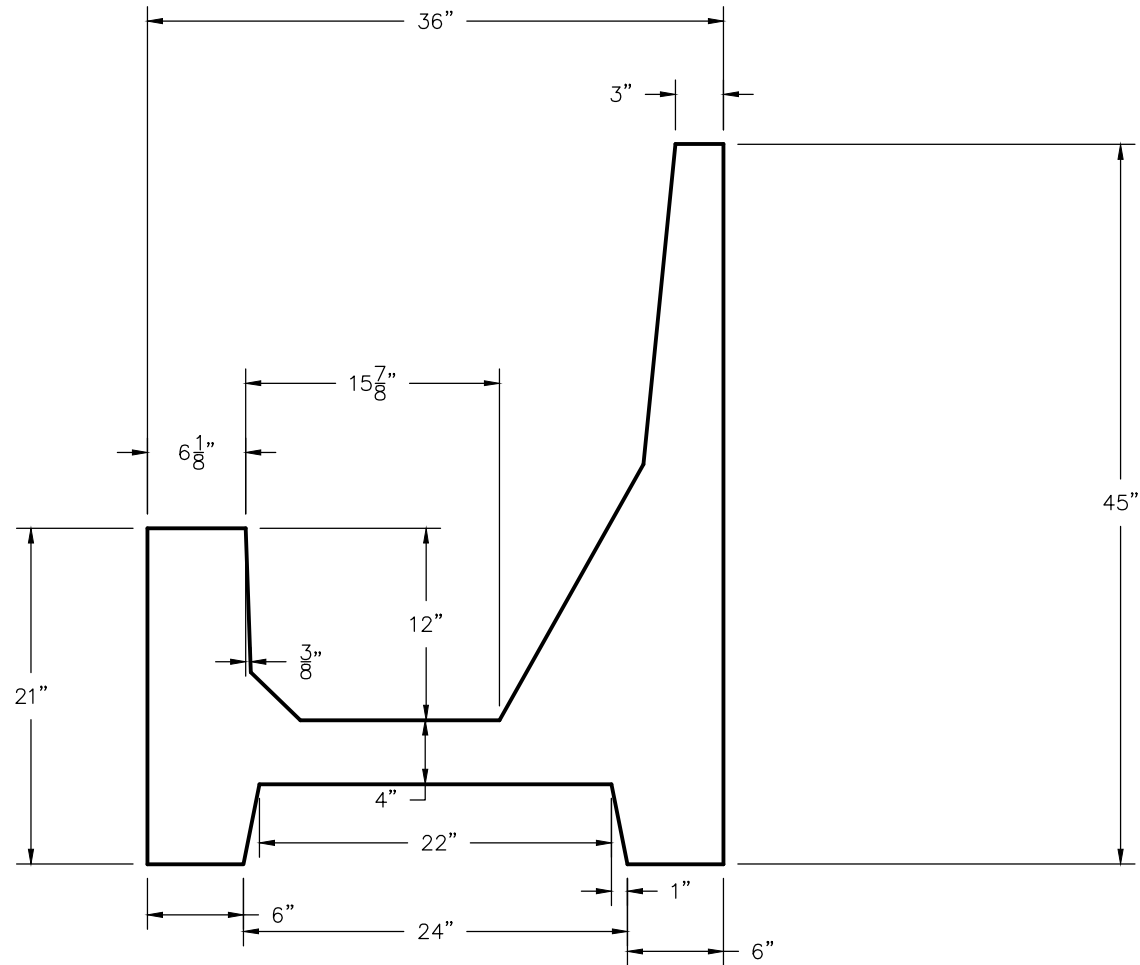

6525 lbs.

WIESER CONCRETE

"HIGH BACK" W/ STRAIGHT
BACK FENCE LINE
FEED BUNK

SHEET NO.
0 OF 0

DATE:


REV NO.

SCALE: NTS

DRAWN BY: SWT


DATE: 4/11/05

FILE: feed bunk\new feedbunk 2005

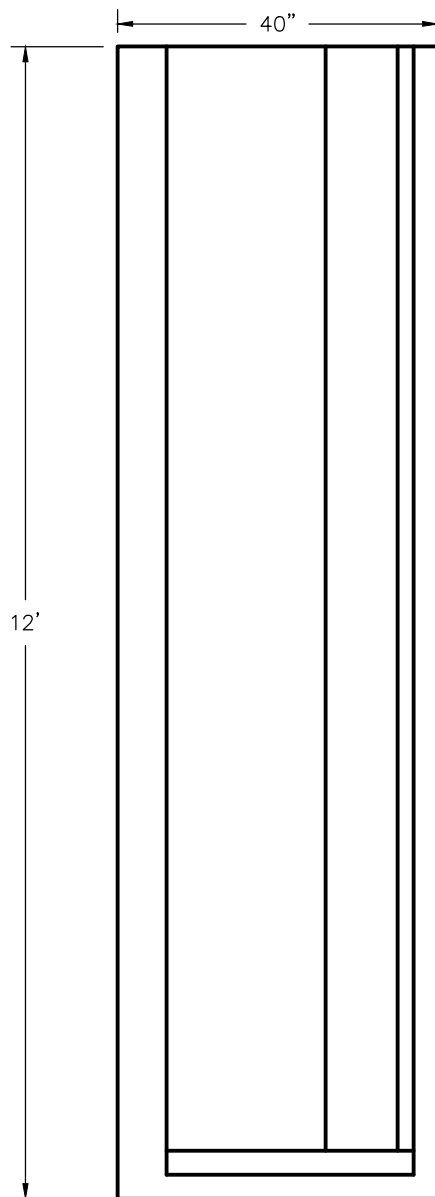


"HIGH BACK" W/ STRAIGHT BACK
FENCE LINE FEED BUNK

40" FENCE LINE

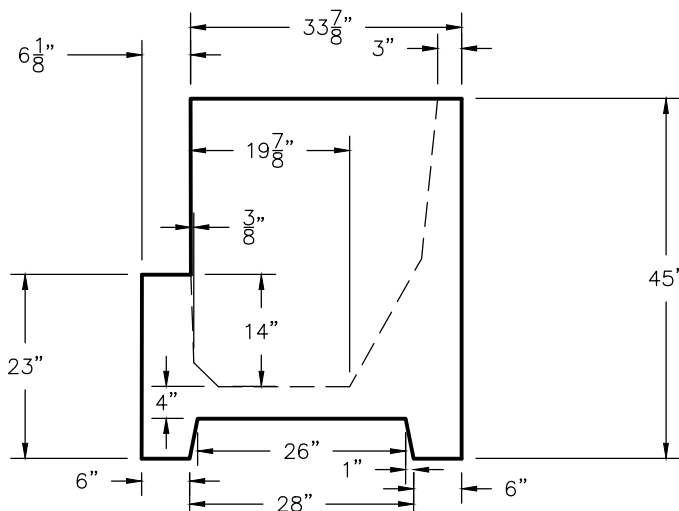


0 of 0 SHEET NO.	"HIGH BACK" W/ STRAIGHT BACK FENCE LINE FEED BUNK	WIESER CONCRETE	SCALE: NTS	REV NO.	DATE:
			DRAWN BY: SWT		
			DATE: 4/11/05		
			FILE: feed bunk\new feedbunk 2005		

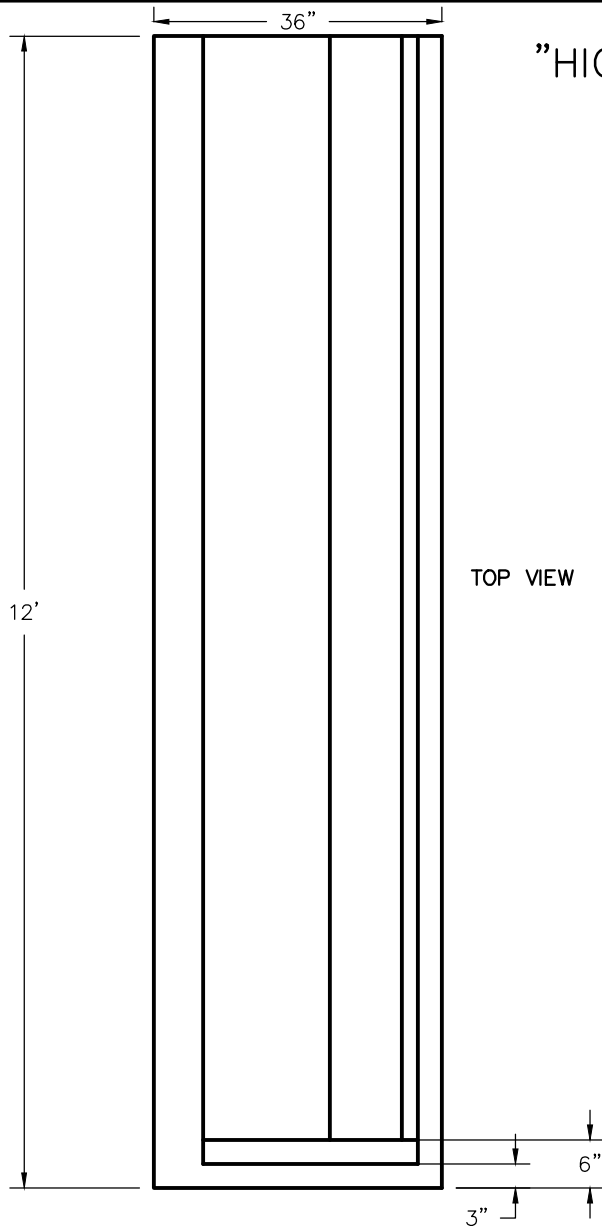

"HIGH BACK" W/ STRAIGHT BACK
FENCE LINE FEED BUNK

36" FENCE LINE WITH END

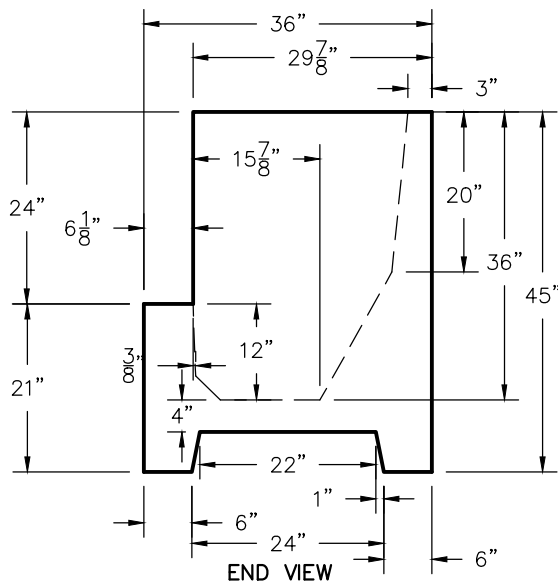

END WALL TAPERS FROM 3"
AT TOP TO 6" AT BOTTOM

