


TOP VIEW

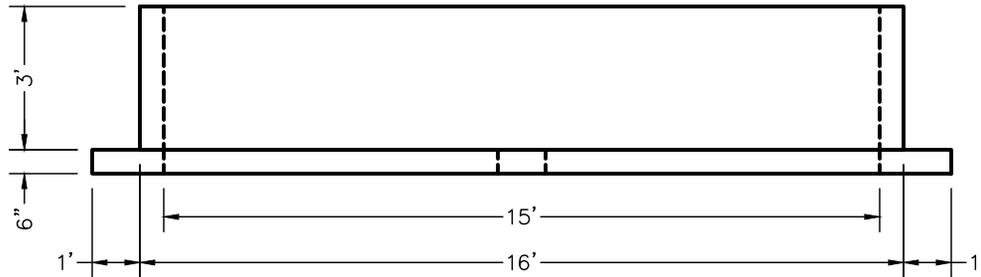

SIDE VIEW

RAISED GARDEN BEDS

NOTES:

- WEIGHT: 13375 LBS
- INTERNAL VOLUME: 135 CU. FT.
- CONCRETE STRENGTH: 5000 PSI MIN.
- REINFORCING – ASTM A-615 GRADE 60
- PANEL EXTERIOR FINISH OPTIONS:
 - BARNBOARD
 - STONE
 - EXPOSED AGGREGATE
 - OTHER FINISHES AVAILABLE BY REQUEST
- BROOM FINISH TOP OF BASE

PRE-POUR:		DATE:	
POST-POUR:		REV.	
SCALE: 1/4" = 1'-0"		DRAWN BY: AAW	
DATE: 05/12/2025		FILE: raised garden beds	
WIESER CONCRETE			
W3716 US HWY 10, MAIDEN ROCK, WI 54750 800-325-8456			
RAISED GARDEN BEDS STANDARD DRAWING			
SHEET NO. 1 / OF 1			