
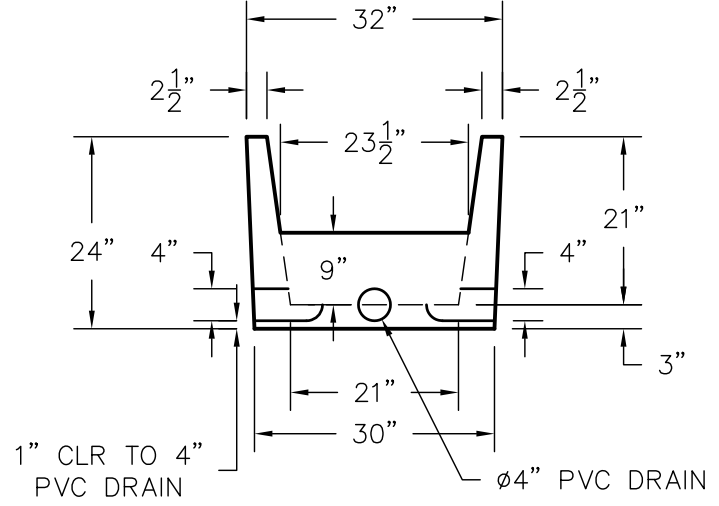


FOOT BATH 3" STANDARD FLOOR

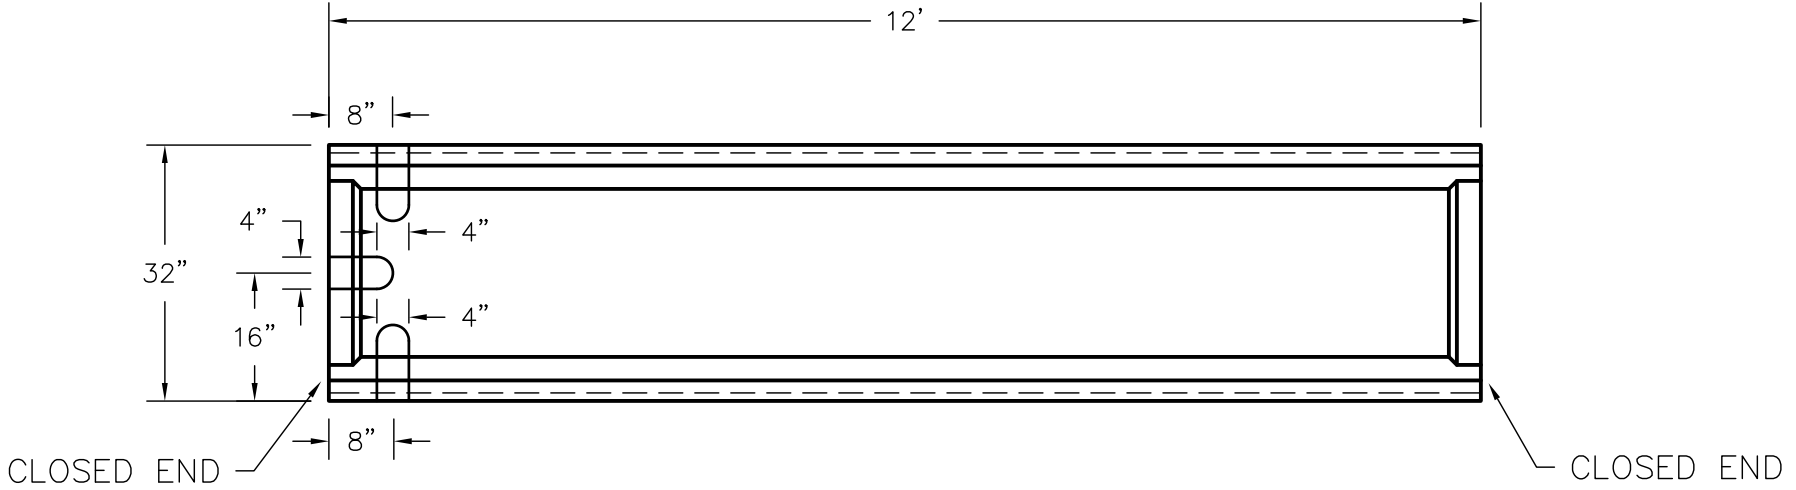

DRAWN BY: TDS SCALE: 3/4" = 1'

DATE: 01/11/2017 REV. DATE:



FILE: i:\auto cad\foot bath\foot bath.dwg

WIESER CONCRETE
W3710 HWY 10 MAIDEN ROCK, WI 54750
800-325-8456

FOOT BATH
3" STANDARD FLOOR

SHEET
1
2

FOOT BATH 5" FLOOR W/FORK POCKETS

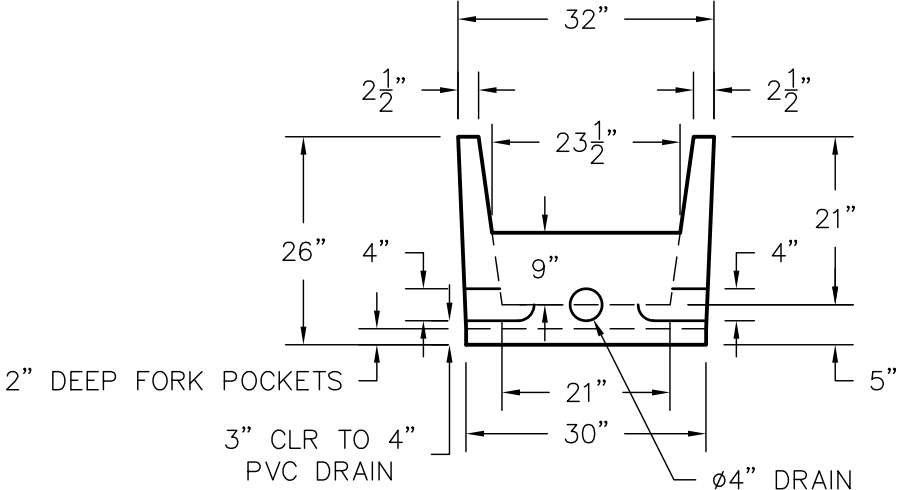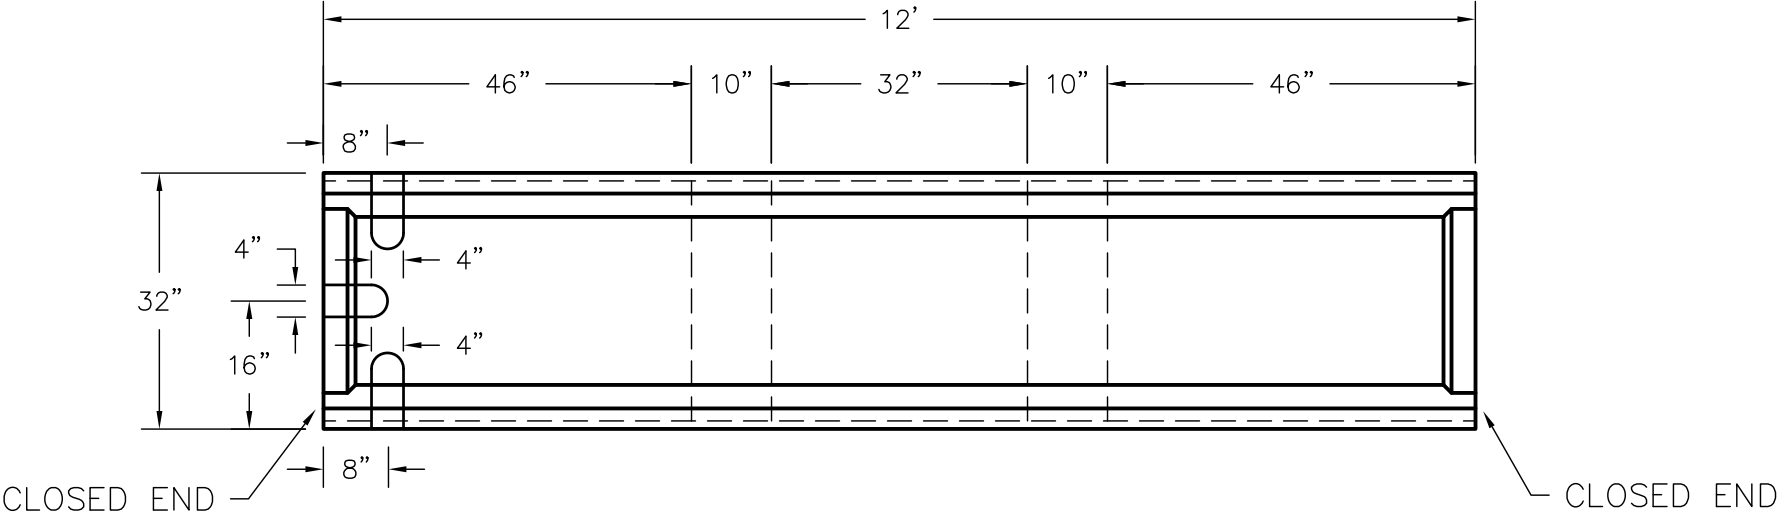

DRAWN BY: TDS
SCALE: 3/4" = 1'
DATE: 01/11/2017
REV. DATE:
FILE: i:\auto cad\foot bath\foot bath.dwg

WIESER CONCRETE
W3710 HWY 10 MAIDEN ROCK, WI 54750
800-325-8456

FOOT BATH
5" FLOOR W/FORK POCKETS

SHEET
2
2