


TOP VIEW

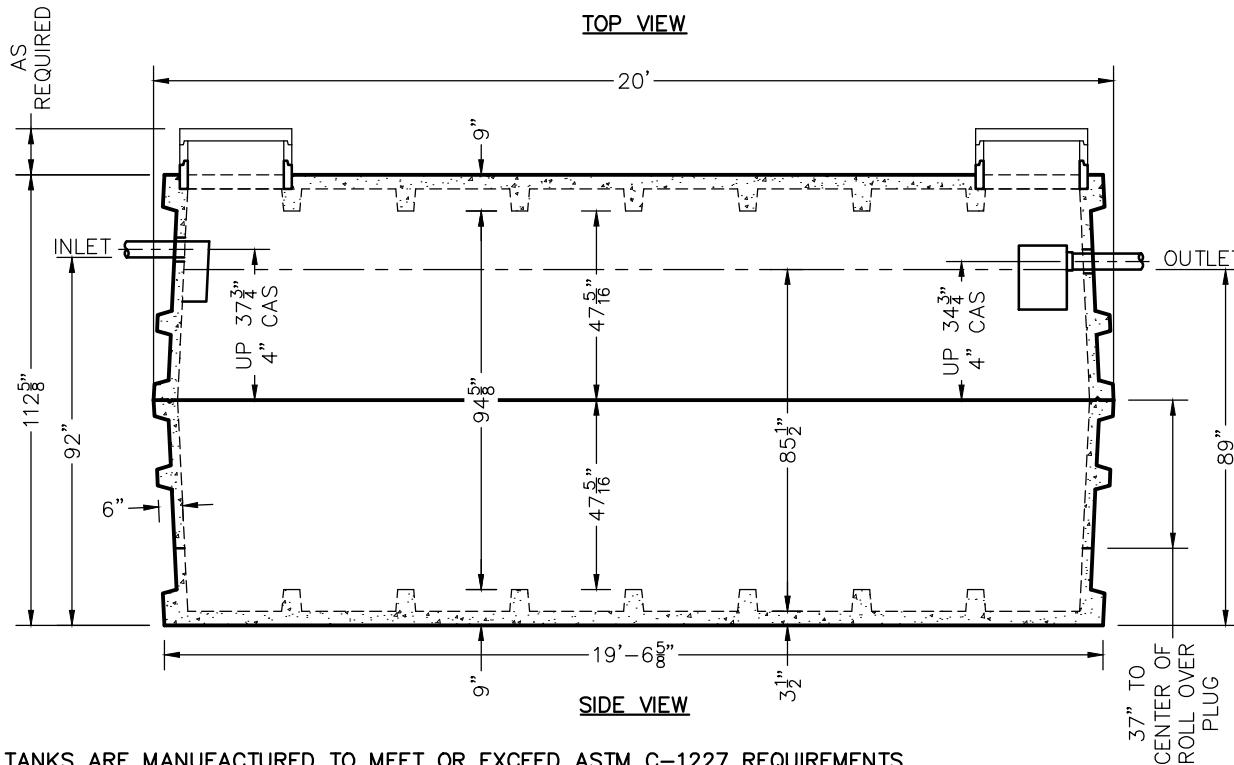

SIDE VIEW

# W10000 TANK SPECIFICATIONS

**DIMENSIONS:**  
 WALL: 6" RIBBED  
 BOTTOM: 9" RIBBED  
 COVER: 9" RIBBED  
 MANHOLE: 24" I.D. PRECAST CONCRETE RISER  
 HEIGHT: 112 5/8"  
 LENGTH: 20'-0"  
 WIDTH: 12'-0"  
 BELOW INLET: 92"  
 LIQUID LEVEL: 85 1/2"  
 WEIGHT: 29,000 LBS. PER SECTION

**INLET AND OUTLET:**  
 4" CAST-A-SEAL BOOT OR EQUAL GASKET

**INLET AND OUTLET BAFFLE AND FILTER:**  
 WISCONSIN, SEE DETAIL #10  
 (OTHER STATES SEE CHART)

LIQUID CAPACITY: 127.43 GAL/IN

**HOLDING TANK:**  
 OUTLET HOLE PLUGGED  
 ACTUAL CAPACITY: 10,577 GALLONS

LOADING DESIGN: 8'-0" UNSATURATED SOIL

TANK CAN BE USED AS:  
 SEPTIC / HOLDING / PUMP OR SIPHON

TANK: MIX DESIGN #9 (SMALL FIBER)

**CUSTOMIZED TANKS:**  
 FOR CUSTOM TANKS CONTACT  
 WIESER CONCRETE

PRE-POUR:	DATE:
POST-POUR:	REV.:
SCALE: 1/4" = 1'-0"	DRAWN BY: WCP
DATE: 00/00/00	FILE: w10000
<b>WIESER CONCRETE</b>	
W3716 US HWY 10, MAIDEN ROCK, WI 54750	
800-325-8456	
W10000	SEPTIC MANUAL
SHEET NO. 1	OF 1

REVIEWED BY \_\_\_\_\_  
 REVIEW DATE \_\_\_\_\_

**DRAWINGS SUBMITTED FOR APPROVAL**

APPROVED BY: \_\_\_\_\_  
 APPROVAL DATE: \_\_\_\_\_  
 PRODUCTS NEEDED BY: \_\_\_\_\_

TANKS ARE MANUFACTURED TO MEET OR EXCEED ASTM C-1227 REQUIREMENTS