


TOP VIEW

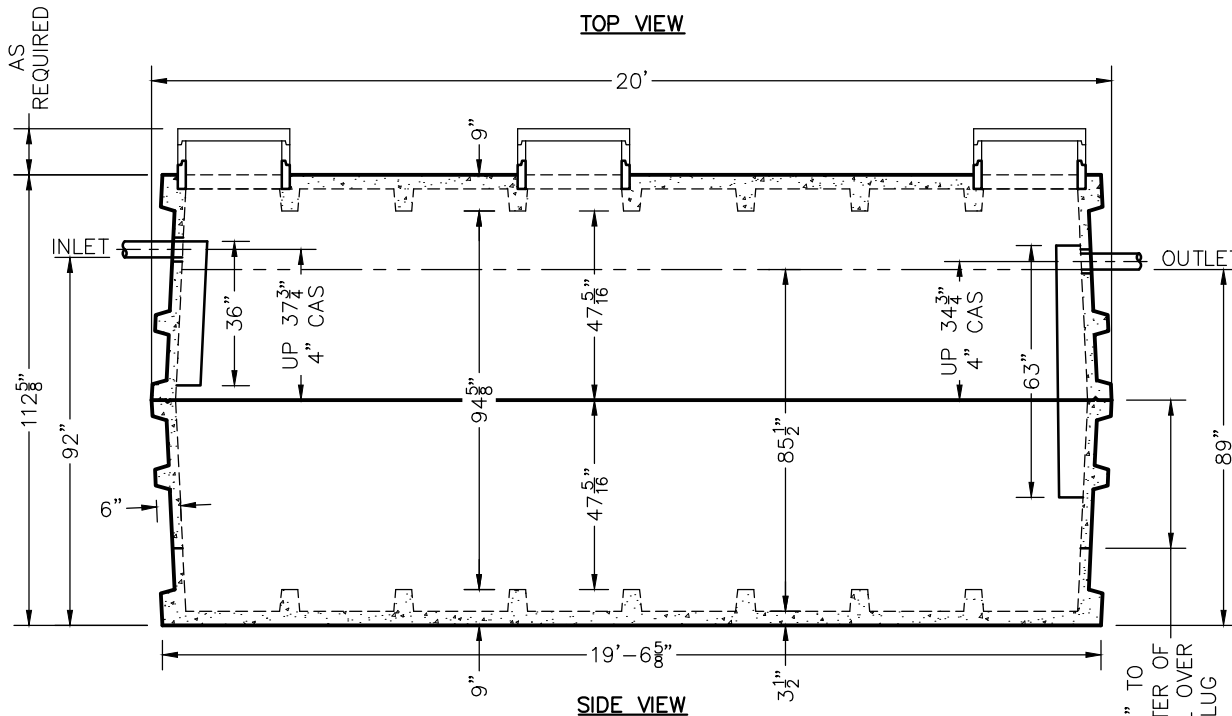

SIDE VIEW

W10000 GREASE INTERCEPTOR TANK SPECIFICATIONS

DIMENSIONS:

- WALL: 6" RIBBED
- BOTTOM: 9" RIBBED
- COVER: 9" RIBBED
- MANHOLE: 24" I.D. PRECAST CONCRETE RISER
- HEIGHT: 112 5/8"
- LENGTH: 20'-0"
- WIDTH: 12'-0"
- BELOW INLET: 92"
- LIQUID LEVEL: 85 1/2"
- WEIGHT: 29,000 LBS. PER SECTION

INLET AND OUTLET:
4" CAST-A-SEAL BOOT
OR EQUAL GASKET

INLET AND OUTLET Baffle AND FILTER:
AS SHOWN

LIQUID CAPACITY: 127.43 GAL/IN

LOADING DESIGN: 8'-0" UNSATURATED SOIL

TANK CAN BE USED AS:
GREASE INTERCEPTOR

TANK: MIX DESIGN #9 (SMALL FIBER)

CUSTOMIZED TANKS:
FOR CUSTOM TANKS CONTACT
WIESER CONCRETE

REVIEWED BY _____
REVIEW DATE _____

**DRAWINGS SUBMITTED
FOR APPROVAL**

APPROVED BY: _____
APPROVAL DATE: _____
PRODUCTS NEEDED BY: _____

TANKS ARE MANUFACTURED TO MEET OR EXCEED ASTM C-1227 & C-1613 REQUIREMENTS

PRE-POUR:	DATE:	REV.	SCALE: 1/4" = 1'-0"	DRAWN BY: WCP	DATE: 00/00/00	FILE: w10000gi
POST-POUR:						
WIESER CONCRETE						
W3716 US HWY 10, MAIDEN ROCK, WI 54750 800-325-8456						
W10000GI SEPTIC MANUAL						
SHEET NO. 1 OF 1						