

# W18000 HOLDING TANK SPECIFICATIONS

**DIMENSIONS:**  
 WALL: 6" RIBBED  
 BOTTOM: 9" RIBBED  
 COVER: 9" RIBBED  
 MANHOLE: 24" I.D. PRECAST CONCRETE RISER  
 HEIGHT: 112"  
 LENGTH: 30'-0"  
 WIDTH: 12'-0"  
 BELOW INLET: 103"  
 LIQUID LEVEL: 99 1/2"  
 WEIGHT: 42,000 LBS. PER SECTION

**INLET AND OUTLET:**  
 4" CAST-A-SEAL BOOT OR EQUAL GASKET

LIQUID CAPACITY: 194.63 GAL/IN


**HOLDING TANK:**  
 NO OUTLET HOLE  
 ACTUAL CAPACITY: 18,000 GALLONS

LOADING DESIGN: 8'-0" UNSATURATED SOIL


TANK CAN BE USED AS:  
 HOLDING TANK

TANK: MIX DESIGN #9 (SMALL FIBER)

**CUSTOMIZED TANKS:**  
 FOR CUSTOM TANKS CONTACT  
 WIESER CONCRETE

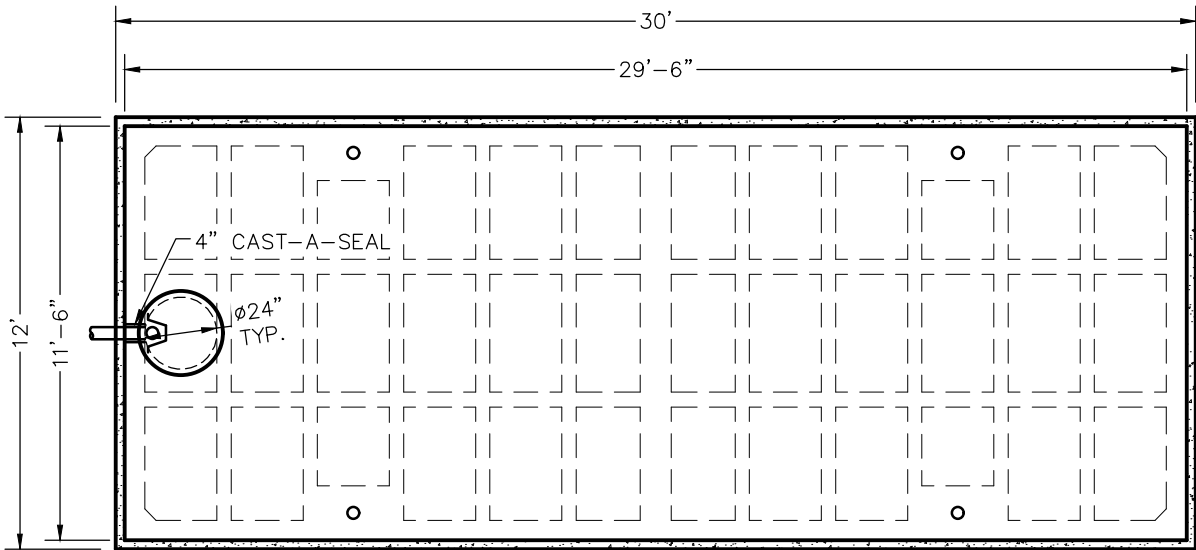

TOP VIEW

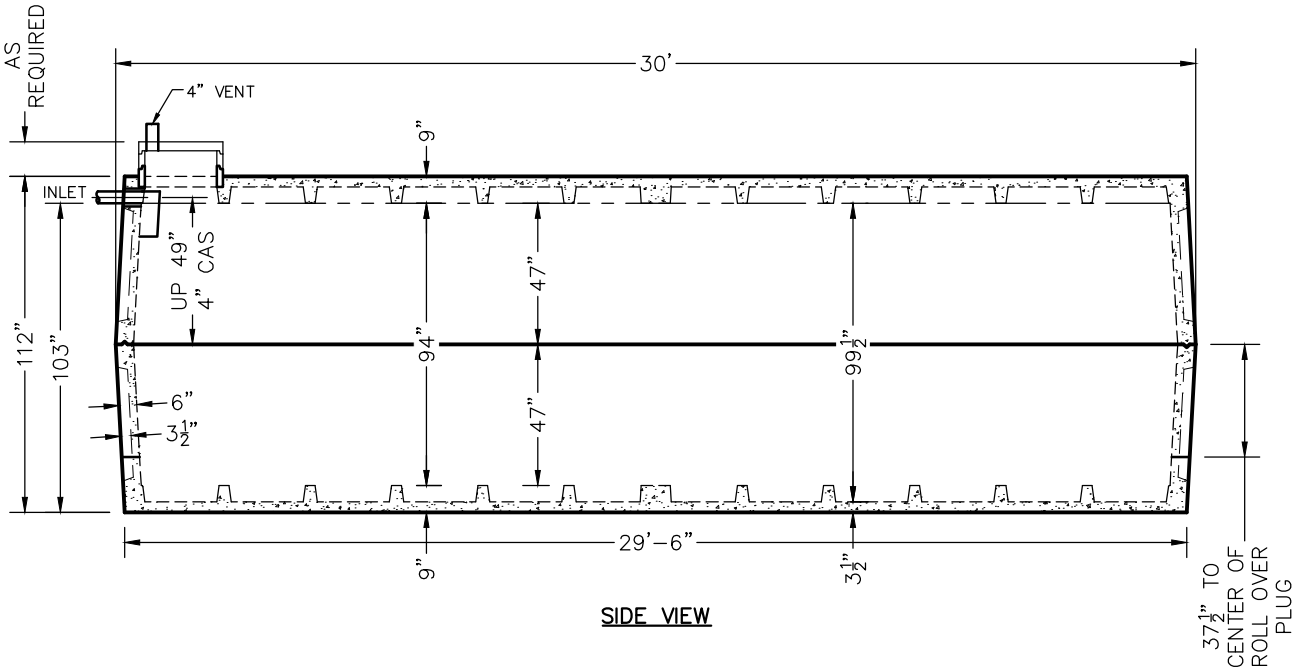

SIDE VIEW

TANKS ARE MANUFACTURED TO MEET OR EXCEED ASTM C-1227 REQUIREMENTS

PRE-POUR:	DATE:
POST-POUR:	REV.:
SCALE: 3/16" = 1'-0"	DRAWN BY: WCP
	DATE: 00/00/00
	FILE: w18000 holding

**WIESER CONCRETE**  
 W3716 US HWY 10, MAIDEN ROCK, WI 54750  
 800-325-8456

W18000 HOLDING  
 SEPTIC MANUAL

REVIEWED BY \_\_\_\_\_  
 REVIEW DATE \_\_\_\_\_

**DRAWINGS SUBMITTED FOR APPROVAL**

APPROVED BY: \_\_\_\_\_  
 APPROVAL DATE: \_\_\_\_\_  
 PRODUCTS NEEDED BY: \_\_\_\_\_

SHEET NO.  
 1 OF 1