

# W2000/1000-FDL TANK SPECIFICATIONS

## DIMENSIONS:

WALL: 3"  
BOTTOM: 3"  
COVER: 6"  
MANHOLE: 24" I.D. PRECAST CONCRETE RISER  
HEIGHT: 71" O.D.  
LENGTH: 15'-9" O.D.  
WIDTH: 7'-0" O.D.  
BELOW INLET: 58" O.D.  
LIQUID LEVEL: 53"  
WEIGHT: 23,000 LBS.

## INLET AND OUTLET:

4" CAST-A-SEAL BOOT OR EQUAL GASKET

## INLET AND OUTLET BAFFLE AND FILTER:

WISCONSIN, SEE DETAIL #10  
(OTHER STATES SEE CHART)

LIQUID CAPACITY: 38.13 GAL/IN (SEPTIC)  
18.98 GAL/IN (PUMP)

LOADING DESIGN: 8'-0" UNSATURATED SOIL

## TANK CAN BE USED AS:


SEPTIC/SEPTIC, SEPTIC/PUMP  
OR SEPTIC/SIPHON

COVER: MIX DESIGN #8 (NO FIBER)


TANK: MIX DESIGN #9 (SMALL FIBER)

## CUSTOMIZED TANKS:

FOR CUSTOM TANKS CONTACT WIESER CONCRETE

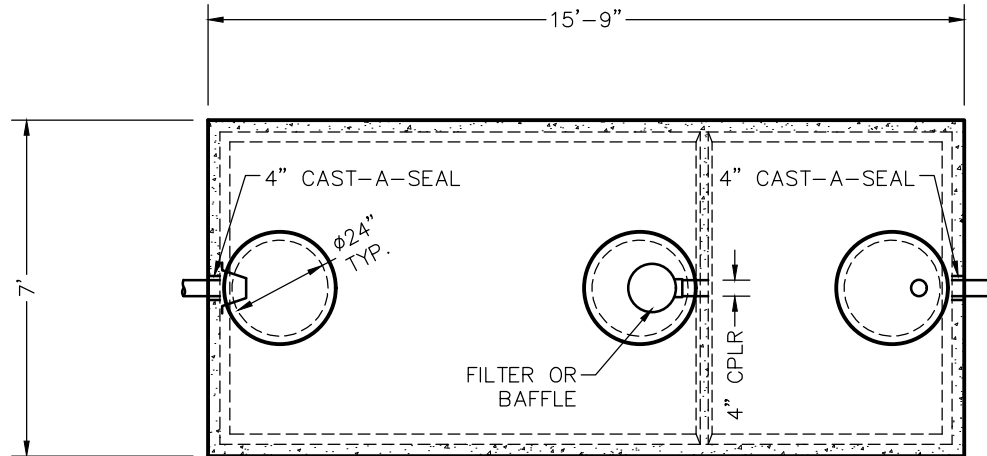

TOP VIEW

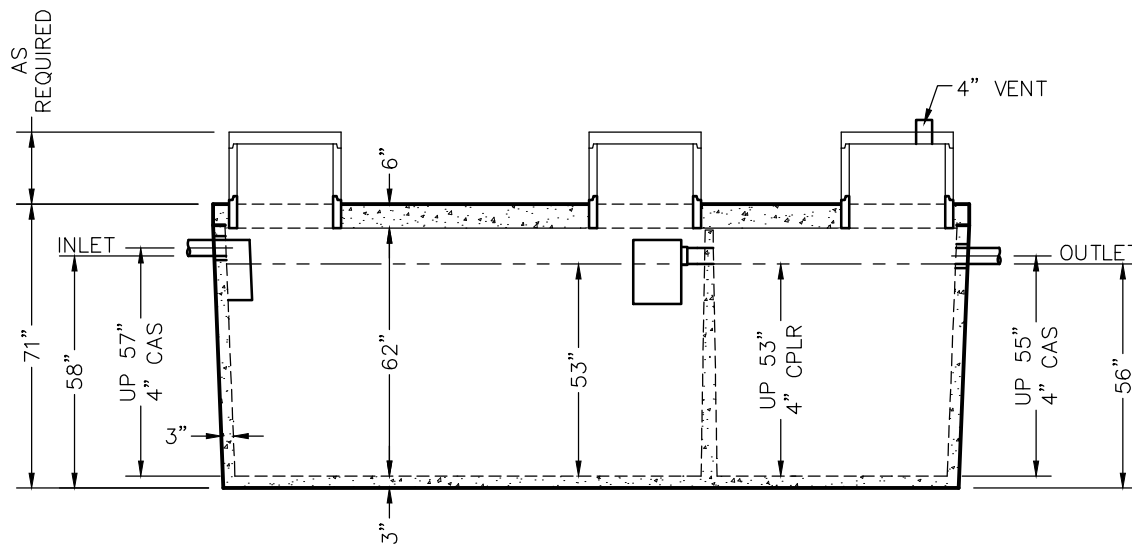

SIDE VIEW

REVIEWED BY \_\_\_\_\_  
REVIEW DATE \_\_\_\_\_

**DRAWINGS SUBMITTED  
FOR APPROVAL**

APPROVED BY: \_\_\_\_\_  
APPROVAL DATE: \_\_\_\_\_  
PRODUCTS NEEDED BY: \_\_\_\_\_

TANKS ARE MANUFACTURED TO MEET OR EXCEED ASTM C-1227 REQUIREMENTS

PRE-POUR:		POST-POUR:	
SCALE: 1/4" = 1'-0"	DATE:	REV.	FILE: w2000-1000 fdl
DRAWN BY: WCP	DATE: 00/00/00		
<b>WIESER CONCRETE</b> W3716 US HWY 10, MAIDEN ROCK, WI 54750 800-325-8456			
W2000-1000 FDL		SEPTIC MANUAL	
SHEET NO.		1 OF 1	