


TOP VIEW

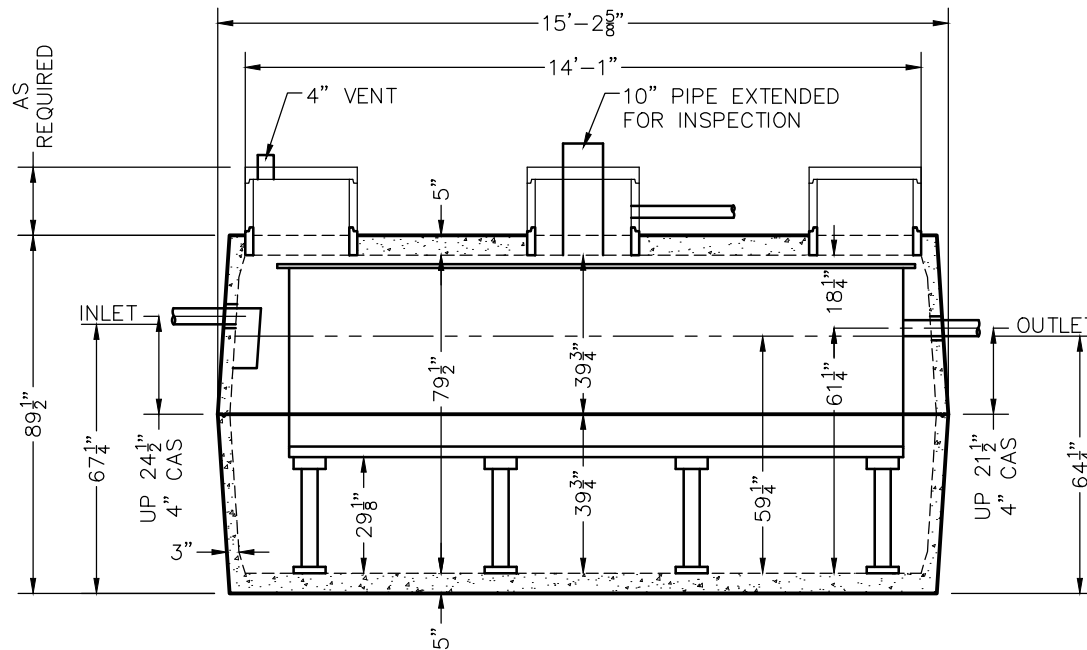

SIDE VIEW

# W5000 BIO 4500 GPD MICROFAST® 4.5 OR HIGH STRENGTH FAST® 4.5 TANK SPECIFICATIONS

**DIMENSIONS:**

- WALL: 3"
- BOTTOM: 5"
- COVER: 4 15/16"
- MANHOLE: 24" I.D. PRECAST CONCRETE RISER
- HEIGHT: 89 1/2" O.D.
- LENGTH: 15'-2 5/8" O.D.
- WIDTH: 8'-4 5/8" O.D.
- BELOW INLET: 67 1/4" O.D.
- LIQUID LEVEL: 59 1/4"
- WEIGHT: 14,350 LBS. PER SECTION

**INLET AND OUTLET:**

4" CAST-A-SEAL BOOT OR EQUAL GASKET

**INLET AND OUTLET BAFFLE:**

AS SHOWN

LIQUID CAPACITY: 70.06 GAL/IN

LOADING DESIGN: 8'-0" UNSATURATED SOIL

TANK: MIX DESIGN #9 (SMALL FIBER)

**CUSTOMIZED TANKS:**

FOR CUSTOM TANKS CONTACT WIESER CONCRETE

TANKS ARE MANUFACTURED TO MEET OR EXCEED ASTM C-1227 REQUIREMENTS

REVIEWED BY \_\_\_\_\_  
 REVIEW DATE \_\_\_\_\_

**DRAWINGS SUBMITTED FOR APPROVAL**

APPROVED BY: \_\_\_\_\_  
 APPROVAL DATE: \_\_\_\_\_  
 PRODUCTS NEEDED BY: \_\_\_\_\_

|  |                |                              |            |
|--|----------------|------------------------------|------------|
| PRE-POUR:                              |                | DATE:                        |            |
| SCALE: 1/4" = 1'-0"                    | REV. 1'-0"     | REV. 1'-0"                   | REV. 1'-0" |
| DRAWN BY: WCP                          | DATE: 00/00/00 | FILE: w5000 bio hs fast 4500 |            |
| <b>WIESER CONCRETE</b>                 |                |                              |            |
| w3716 US HWY 10, MAIDEN ROCK, WI 54750 |                |                              |            |
| 800-325-8456                           |                |                              |            |
| W5000 BIO HS FAST 4500                 | SEPTIC MANUAL  |                              |            |
| SHEET NO.                              | OF             |                              |            |
| 1                                      | 1              |                              |            |