


TOP VIEW

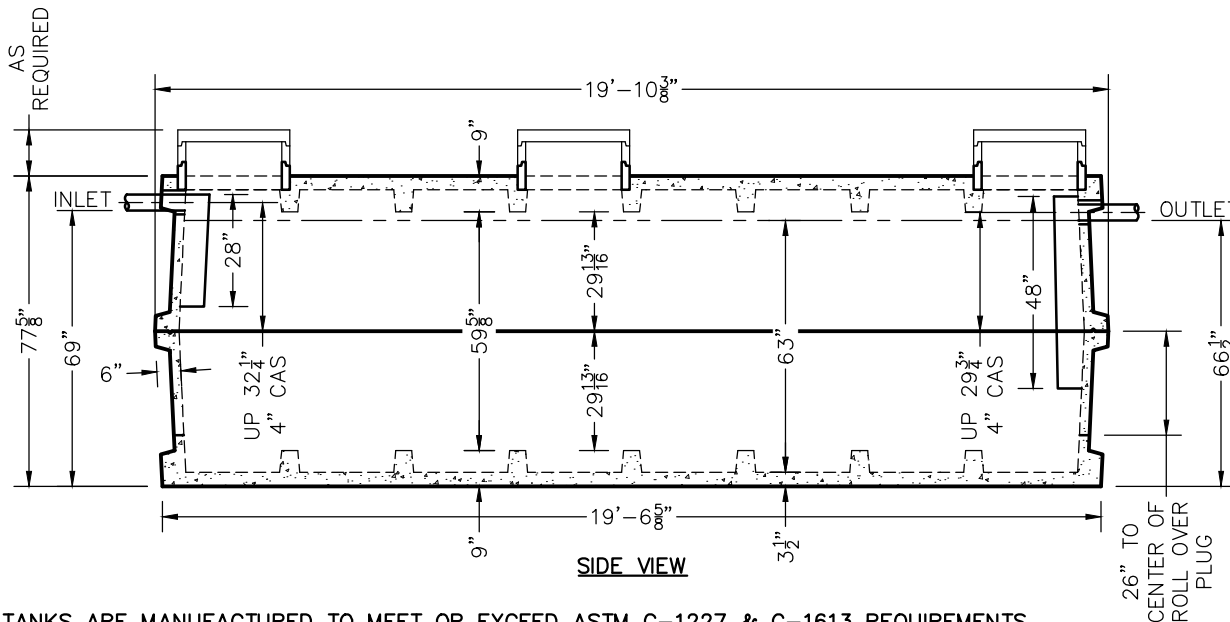

# W7700 GREASE INTERCEPTOR TANK SPECIFICATIONS

**DIMENSIONS:**

- WALL: 6" RIBBED
- BOTTOM: 9" RIBBED
- COVER: 9" RIBBED
- MANHOLE: 24" I.D. PRECAST CONCRETE RISER
- HEIGHT: 77 5/8"
- LENGTH: 19'-10 3/8"
- WIDTH: 11'-10 3/8"
- BELOW INLET: 69"
- LIQUID LEVEL: 63"
- WEIGHT: 22,800 LBS. PER SECTION

**INLET AND OUTLET:**  
4" CAST-A-SEAL BOOT OR EQUAL GASKET

**INLET AND OUTLET Baffle AND FILTER:**  
AS SHOWN

**LIQUID CAPACITY:** 122.22 GAL/IN

**LOADING DESIGN:** 8'-0" UNSATURATED SOIL

**TANK CAN BE USED AS:**  
GREASE INTERCEPTOR

**TANK: MIX DESIGN #9 (SMALL FIBER)**

**CUSTOMIZED TANKS:**  
FOR CUSTOM TANKS CONTACT  
WIESER CONCRETE

REVIEWED BY \_\_\_\_\_  
REVIEW DATE \_\_\_\_\_

**DRAWINGS SUBMITTED  
FOR APPROVAL**

APPROVED BY: \_\_\_\_\_  
APPROVAL DATE: \_\_\_\_\_  
PRODUCTS NEEDED BY: \_\_\_\_\_

TANKS ARE MANUFACTURED TO MEET OR EXCEED ASTM C-1227 & C-1613 REQUIREMENTS

PRE-POUR:	DATE:	REV.	SCALE: 1/4" = 1'-0"	DRAWN BY: WCP	DATE: 00/00/00	FILE: w7700gi
POST-POUR:						
<b>WIESER CONCRETE</b>						
W3716 US HWY 10, MAIDEN ROCK, WI 54750 800-325-8456						
W7700GI SEPTIC MANUAL						
SHEET NO. 1 OF 1						