


TOP VIEW

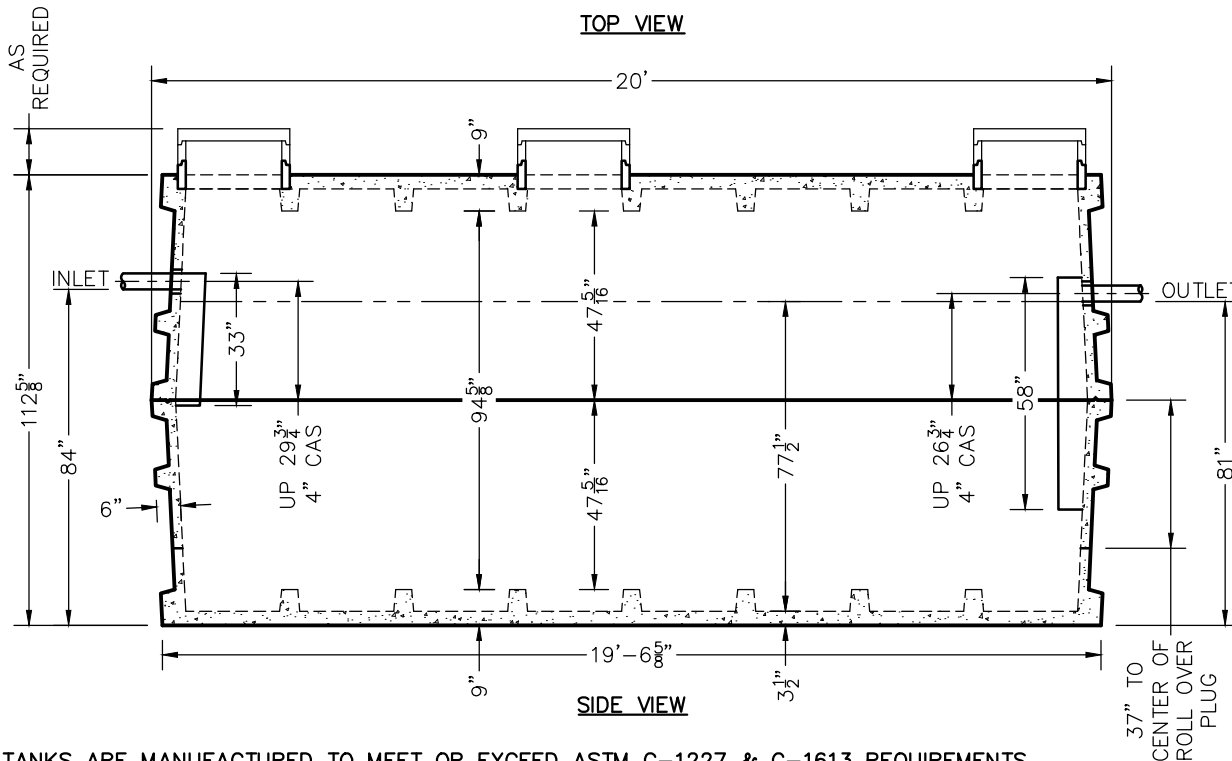

SIDE VIEW

# W9100 GREASE INTERCEPTOR TANK SPECIFICATIONS

**DIMENSIONS:**

- WALL: 6" RIBBED
- BOTTOM: 9" RIBBED
- COVER: 9" RIBBED
- MANHOLE: 24" I.D. PRECAST CONCRETE RISER
- HEIGHT: 112 5/8"
- LENGTH: 20'-0"
- WIDTH: 12'-0"
- BELOW INLET: 84"
- LIQUID LEVEL: 77 1/2"
- WEIGHT: 29,000 LBS. PER SECTION

**INLET AND OUTLET:**

- 4" CAST-A-SEAL BOOT OR EQUAL GASKET

INLET AND OUTLET Baffle AND FILTER:  
AS SHOWN

LIQUID CAPACITY: 126.90 GAL/IN

LOADING DESIGN: 8'-0" UNSATURATED SOIL

TANK CAN BE USED AS:  
GREASE INTERCEPTOR

TANK: MIX DESIGN #9 (SMALL FIBER)

CUSTOMIZED TANKS:  
FOR CUSTOM TANKS CONTACT  
WIESER CONCRETE

REVIEWED BY \_\_\_\_\_  
REVIEW DATE \_\_\_\_\_

**DRAWINGS SUBMITTED  
FOR APPROVAL**

APPROVED BY: \_\_\_\_\_  
APPROVAL DATE: \_\_\_\_\_  
PRODUCTS NEEDED BY: \_\_\_\_\_

TANKS ARE MANUFACTURED TO MEET OR EXCEED ASTM C-1227 & C-1613 REQUIREMENTS

PRE-POUR:	DATE:	REV.	SCALE: 1/4" = 1'-0"	DRAWN BY: WCP	DATE: 00/00/00	FILE: w9100gi
POST-POUR:						
<b>WIESER CONCRETE</b>						
W3716 US HWY 10, MAIDEN ROCK, WI 54750 800-325-8456						
W9100GI		SEPTIC MANUAL				
SHEET NO. 1 OF 1						1