



WEHD1200/800 TANK SPECIFICATIONS

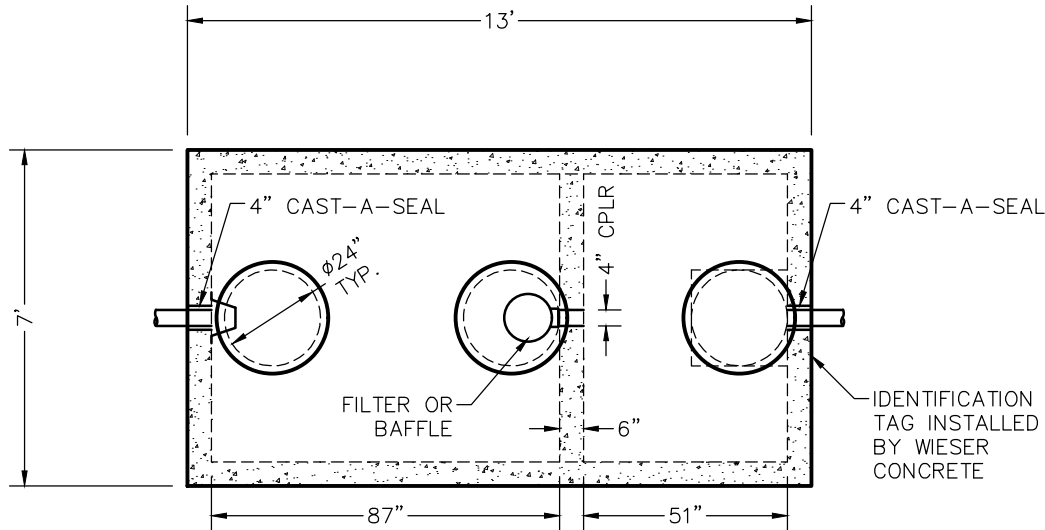

TOP VIEW

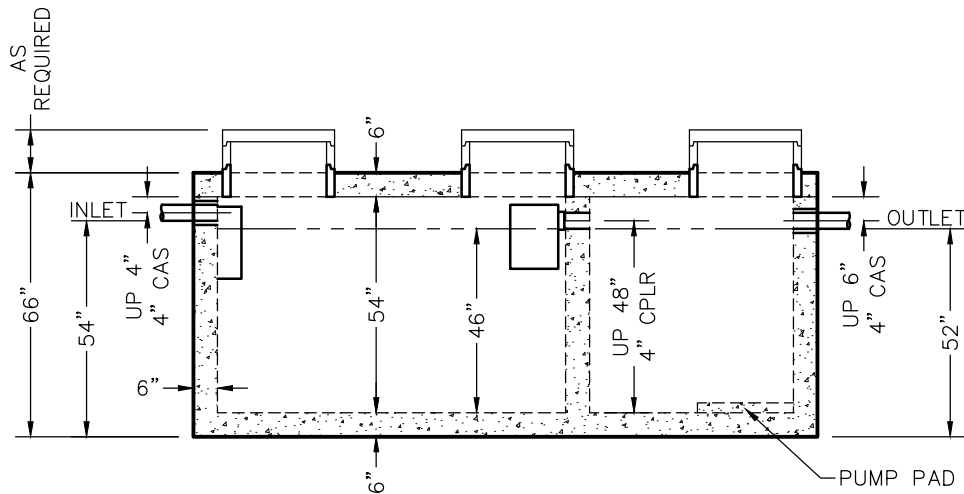

SIDE VIEW

DIMENSIONS:

WALL: 6"
 BOTTOM: 6"
 COVER: 6"
 MANHOLE: 24" I.D. PRECAST CONCRETE RISER
 HEIGHT: 66" O.D.
 LENGTH: 13'-0" O.D.
 WIDTH: 7'-0" O.D.
 BELOW INLET: 54" O.D.
 LIQUID LEVEL: 46"
 WEIGHT: TANK 19,400 LBS.
 WEIGHT: COVER 6,800 LBS.

INLET AND OUTLET:

4" CAST-A-SEAL BOOT OR EQUAL GASKET

INLET AND OUTLET BAFFLE AND FILTER:

WISCONSIN, SEE DETAIL #10
 (OTHER STATES SEE CHART)

LIQUID CAPACITY: 26.49 GAL/IN (FIRST COMPARTMENT)
 17.45 GAL/IN (SECOND COMPARTMENT)

HOLDING TANK:

OUTLET HOLE PLUGGED
 ACTUAL CAPACITY: 2,109 GALLONS

LOADING DESIGN: 12'-0" UNSATURATED SOIL / HS-20

TANK CAN BE USED AS:

SEPTIC/SEPTIC, SEPTIC/PUMP
 SEPTIC/SIPHON OR HOLDING

COVER: MIX DESIGN #8 (NO FIBER)

TANK: MIX DESIGN #8 (NO FIBER)

CUSTOMIZED TANKS:

FOR CUSTOM TANKS CONTACT WIESER CONCRETE

REVIEWED BY _____
 REVIEW DATE _____

**DRAWINGS SUBMITTED
FOR APPROVAL**

APPROVED BY: _____
 APPROVAL DATE: _____
 PRODUCTS NEEDED BY: _____

PRE-POUR:
 POST-POUR:

DATE:

REV.

SCALE: 1/4" = 1'-0"

DRAWN BY: WCP

DATE: 00/00/00

FILE: wehd1200-800

WIESER CONCRETE
 W3716 US HWY 10, MAIDEN ROCK, WI 54750
 800-325-8456

WEHD1200-800
 SEPTIC MANUAL

SHEET NO.
 1 OF 1