


TOP VIEW

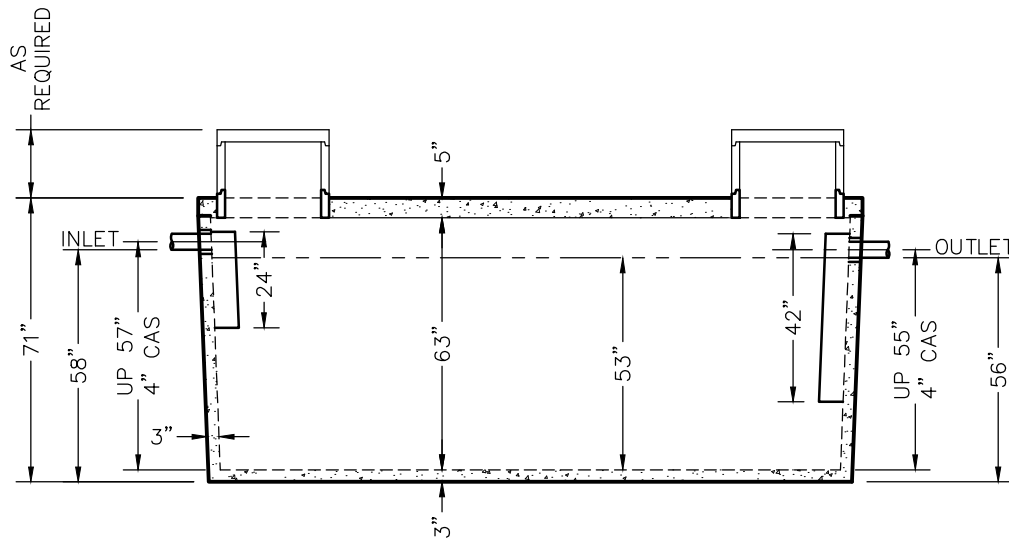

SIDE VIEW

## WLP2500-FDL GREASE INTERCEPTOR TANK SPECIFICATIONS

### DIMENSIONS:

WALL: 3"  
BOTTOM: 3"  
COVER: 5"  
MANHOLE: 24" I.D. PRECAST CONCRETE RISER  
HEIGHT: 71" O.D.  
LENGTH: 13'-10" O.D.  
WIDTH: 6'-9" O.D.  
BELOW INLET: 58" O.D.  
LIQUID LEVEL: 53"  
WEIGHT: 18,280

### INLET AND OUTLET:

4" CAST-A-SEAL BOOT OR EQUAL GASKET

### INLET AND OUTLET BAFFLES:

AS SHOWN

LIQUID CAPACITY: 49.17 GAL/IN

LOADING DESIGN: 8'-0" UNSATURATED SOIL

TANK CAN BE USED AS:  
GREASE INTERCEPTOR

COVER: MIX DESIGN #8 (NO FIBER)  
TANK: MIX DESIGN #9 (SMALL FIBER)

REVIEWED BY \_\_\_\_\_  
REVIEW DATE \_\_\_\_\_

**DRAWINGS SUBMITTED  
FOR APPROVAL**

APPROVED BY: \_\_\_\_\_  
APPROVAL DATE: \_\_\_\_\_  
PRODUCTS NEEDED BY: \_\_\_\_\_

TANKS ARE MANUFACTURED TO MEET OR EXCEED ASTM C-1227 & C-1613 REQUIREMENTS

PRE-POUR:		POST-POUR:	
SCALE: 1/4" = 1'-0"	DATE:	REV.	FILE: wlp2500gi-fdl
DRAWN BY: WCP	DATE: 00/00/00		
<b>WIESER CONCRETE</b> W3716 US HWY 10, MAIDEN ROCK, WI 54750 800-325-8456			
WLP2500GI-FDL		SEPTIC MANUAL	
SHEET NO.		1 OF 1	